


Baird Bros.  
 2-1/4" x 12" 3D  
 Register Grill Cover

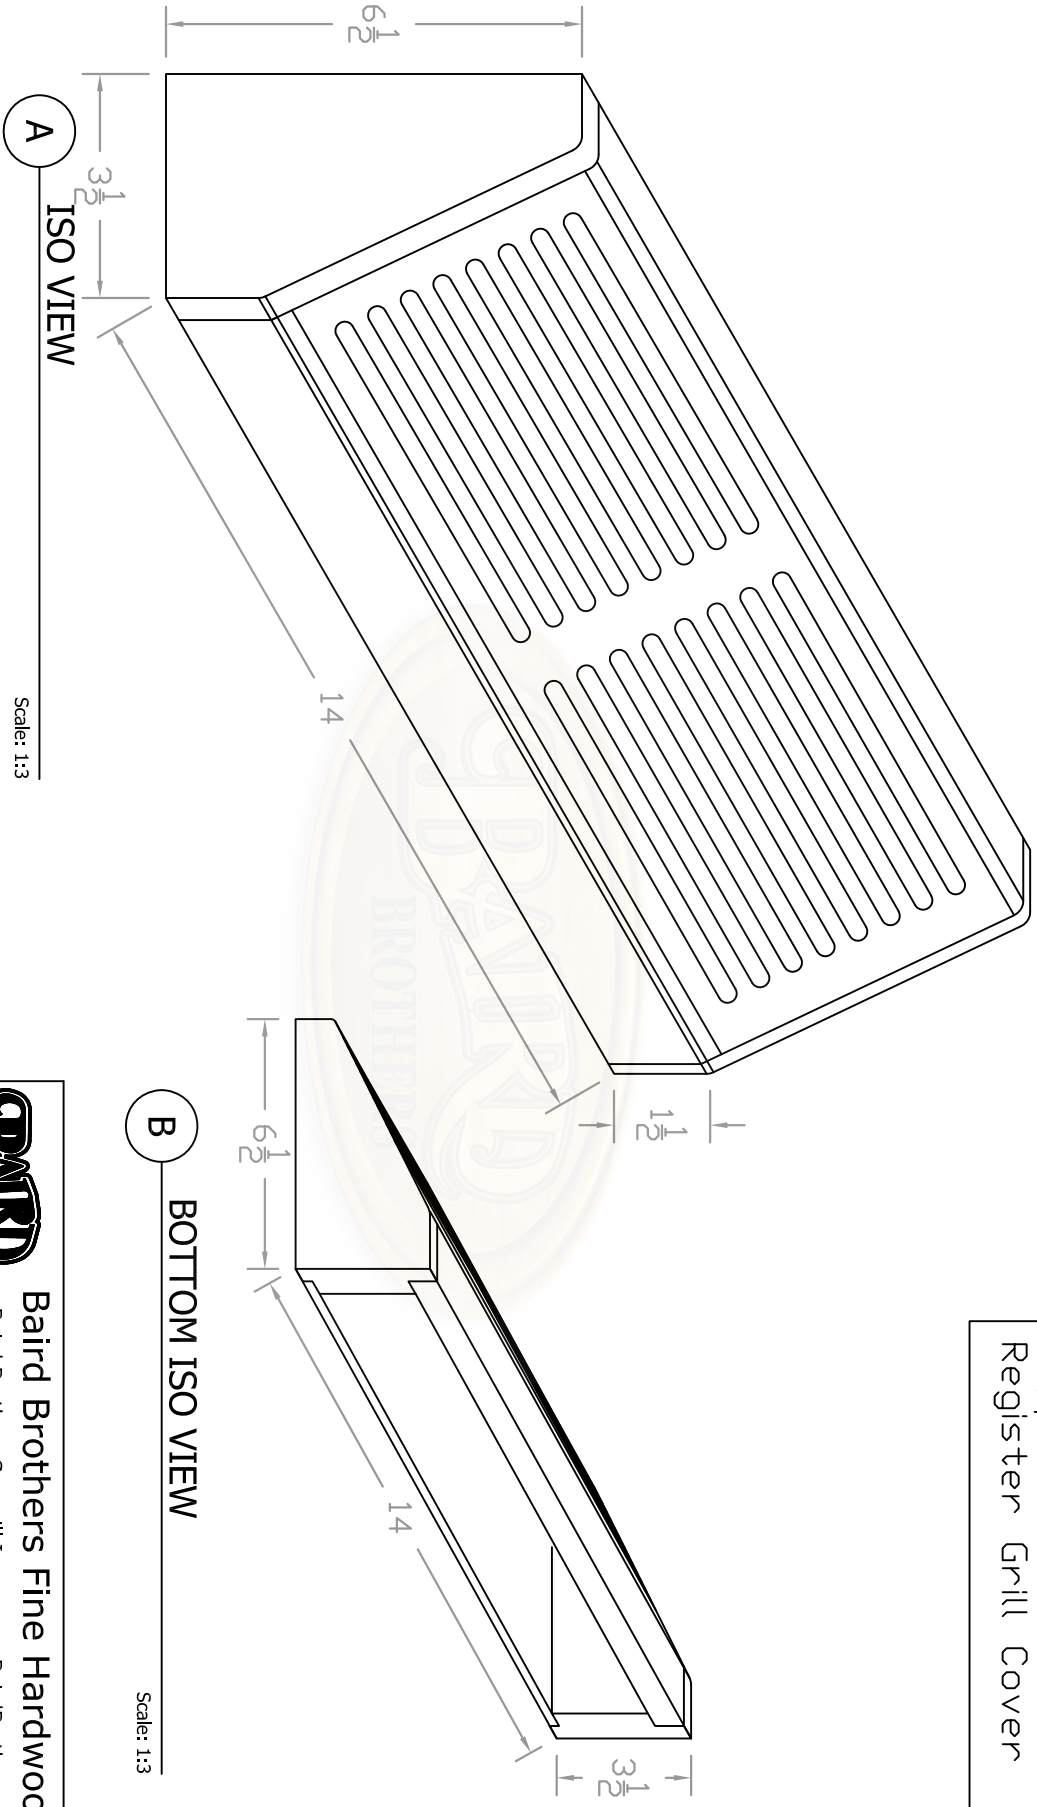

- Note:**
- \* Fits 2-1/4" x 12" (nominal) Duct Size
  - \* 27 sq. in (nominal) Duct Opening
  - \* 26.8 sq. in Grill Opening
  - \* 99% Grill Opening to Duct Opening

		<b>Baird Brothers Fine Hardwoods</b> Baird Brothers Sawmill Inc. www.BairdBrothers.com 7060 Croy Rd. Canfield, OH 44406 (330) 533-3122 (800) 732-1697	
		DATE: 1/16/17	DRAWN BY: JEC
SCALE: 1:3	REV	REV DATE:	SHEET: 1 OF 1
DRAWING #: 3D412	THIS DRAWING IS PROPERTY OF BAIRD BROTHERS SAWMILL INC.		