


Baird Bros.  
Hampton Heavy Series  
Taper Top Balusters

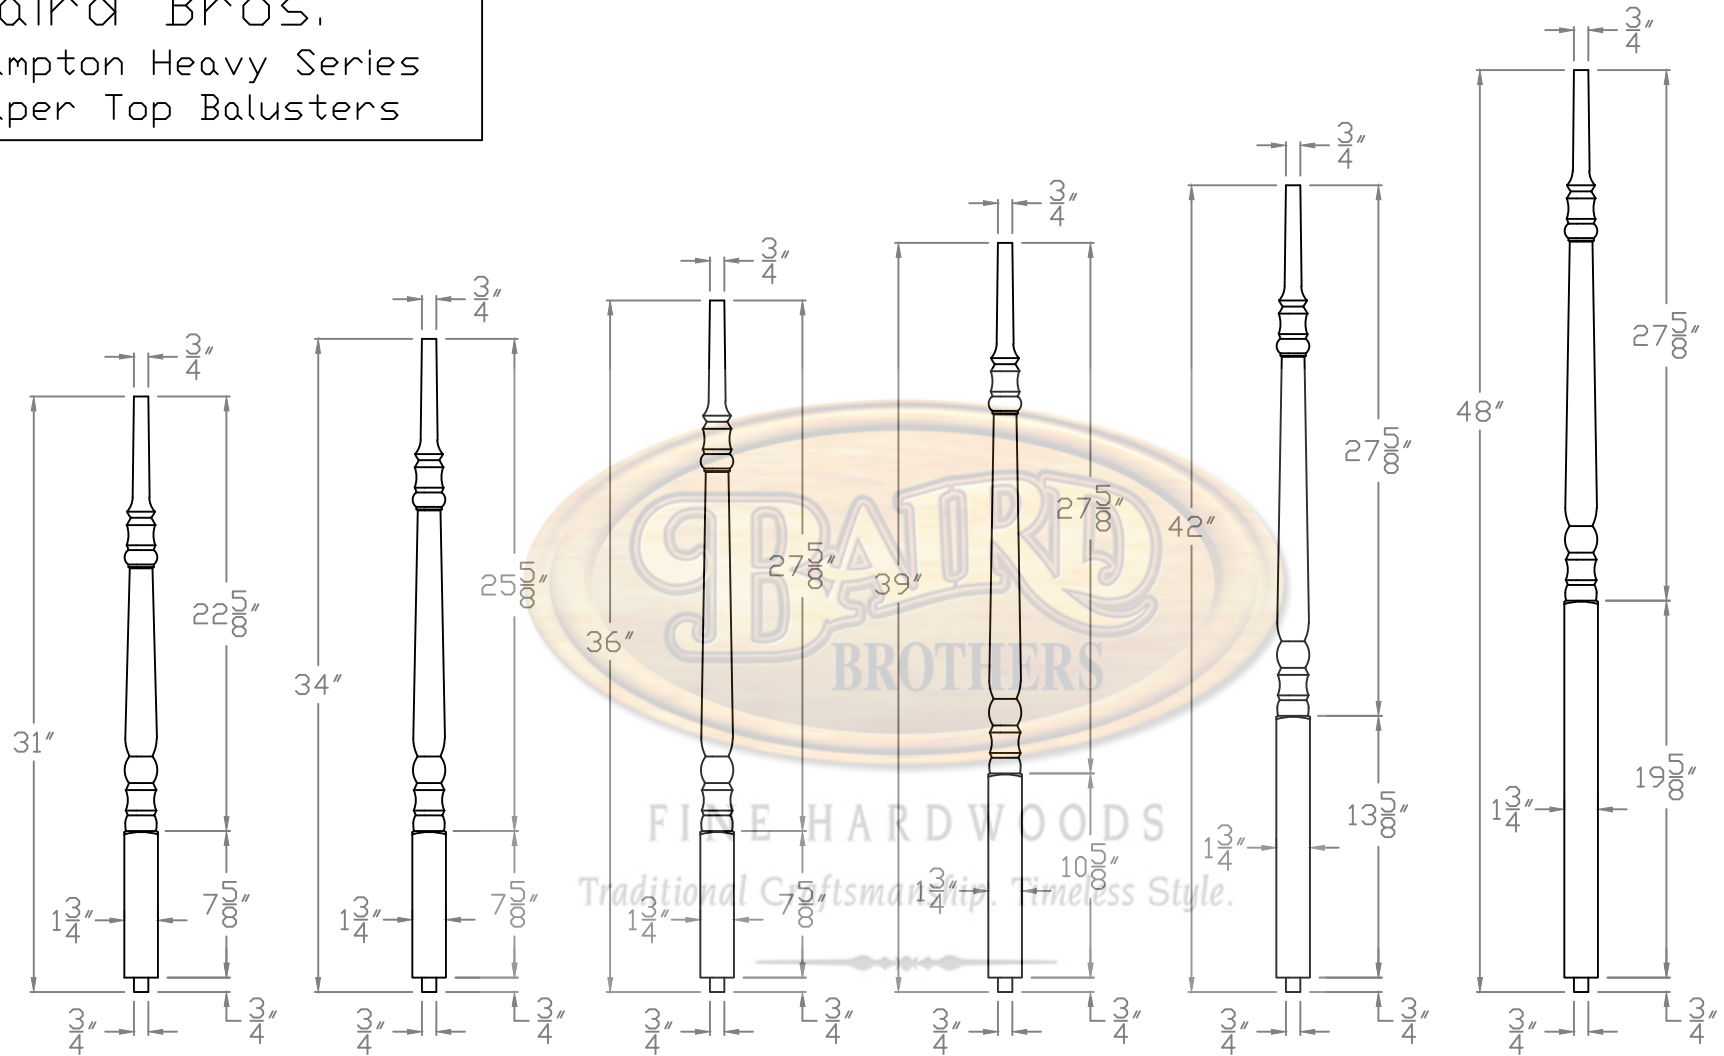

**Baird Brothers Fine Hardwoods**

Baird Brothers Sawmill Inc. [www.BairdBrothers.com](http://www.BairdBrothers.com)

7060 Croy Rd. Canfield, OH 44406

(330) 533-3122 (800) 732-1697

DATE:	11-14-13	DRAWN BY:	AMB	SHEET:	1 of 1
SCALE:	1:10	REV	REV DATE:	REV BY:	
DRAWING #:	BB-160			THIS DRAWING IS PROPERTY OF BAIRD BROTHERS SAWMILL INC.	