


Baird Bros.
Colonial Heavy Series
Taper Top Balusters

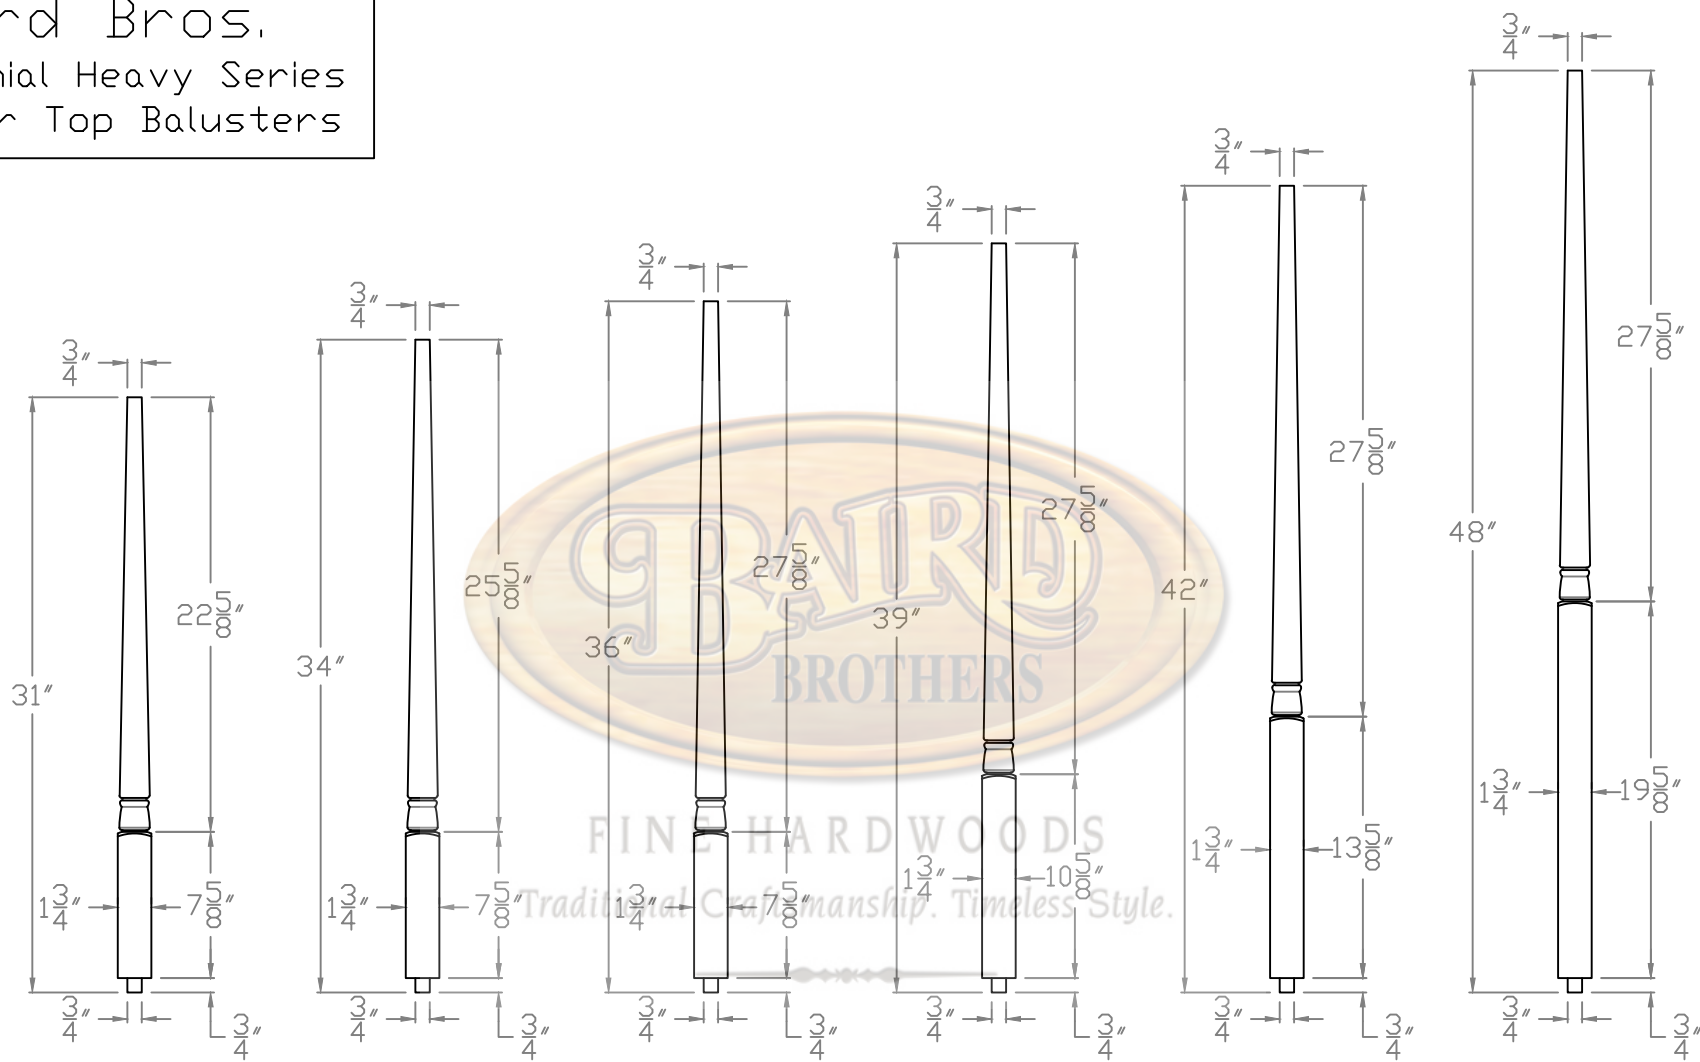

Baird Brothers Fine Hardwoods

Baird Brothers Sawmill Inc. www.BairdBrothers.com

7060 Crory Rd. Canfield, OH 44406

(330) 533-3122 (800) 732-1697

DATE: 11-14-13	DRAWN BY: AMB	SHEET: 1 of 1
SCALE: 1:10	REV	REV DATE:
DRAWING #: BB-5315	THIS DRAWING IS PROPERTY OF BAIRD BROTHERS SAWMILL INC.	