


Baird Bros.
Contemporary Standard Series
Chamfered Balusters

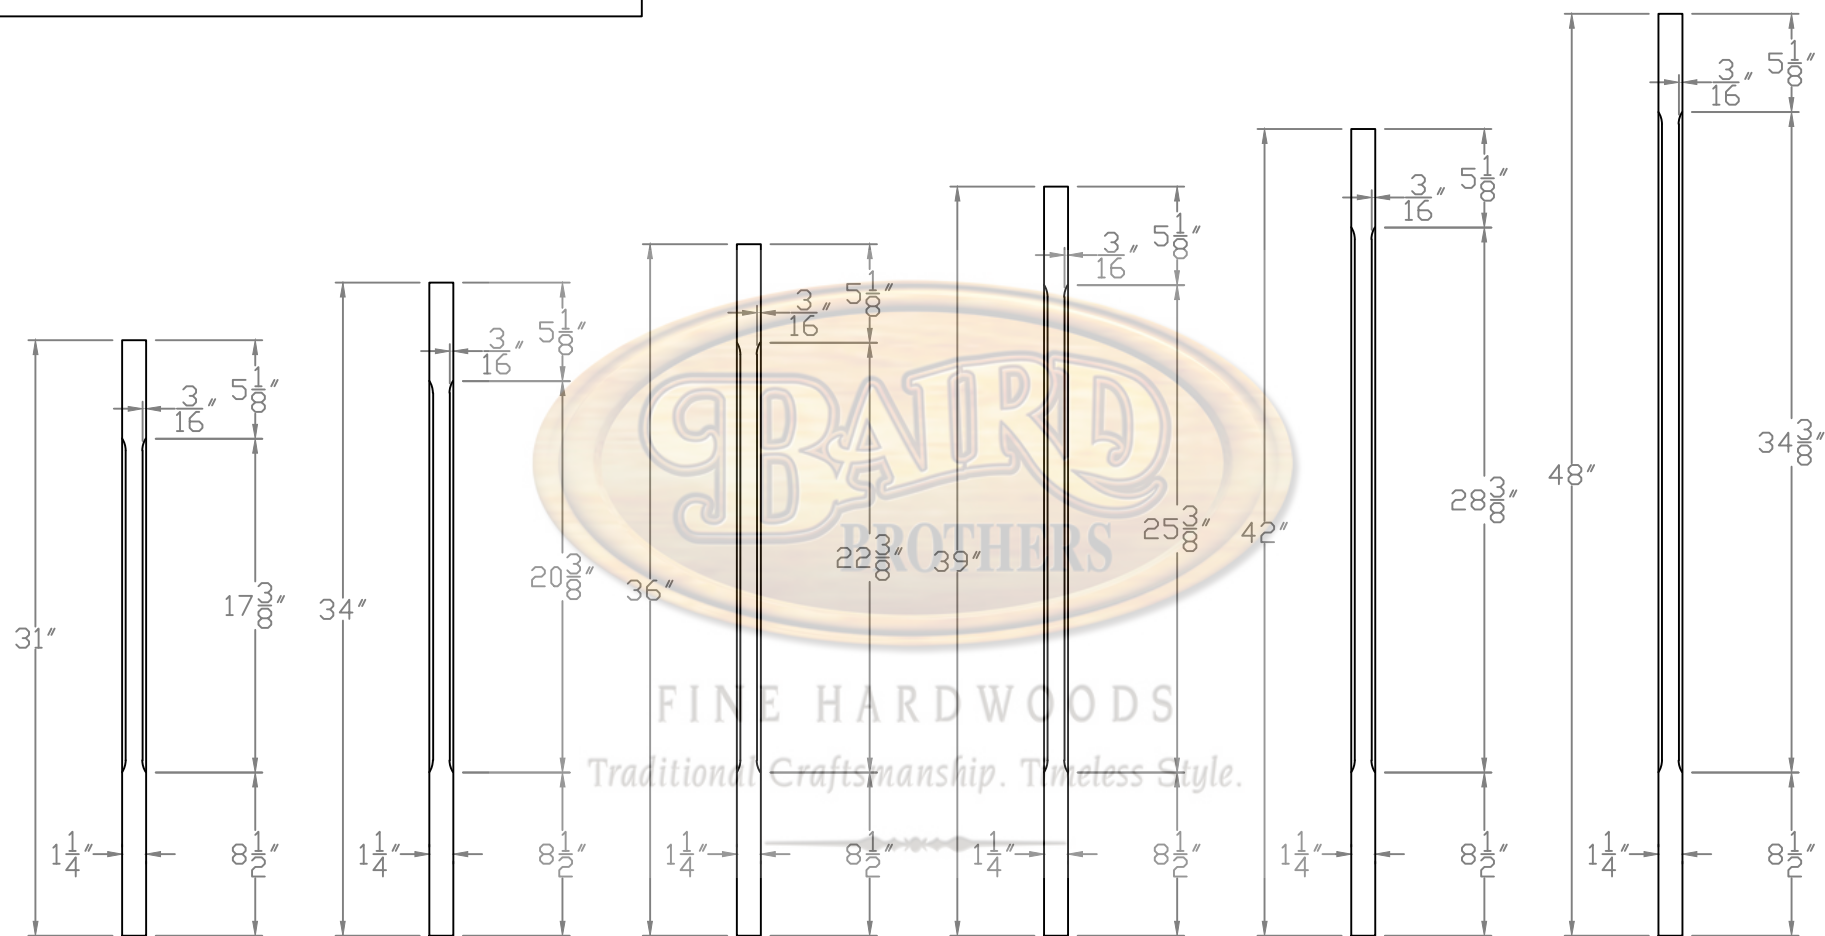

Baird Brothers Fine Hardwoods

Baird Brothers Sawmill Inc. www.BairdBrothers.com

7060 Crory Rd. Canfield, OH 44406

(330) 533-3122 (800) 732-1697

DATE:	11-16-13	DRAWN BY:	AMB	SHEET:	1 of 1
SCALE:	1:10	REV	REV DATE:	REV BY:	
DRAWING #:	BBC-5060				THIS DRAWING IS PROPERTY OF BAIRD BROTHERS SAWMILL INC.