


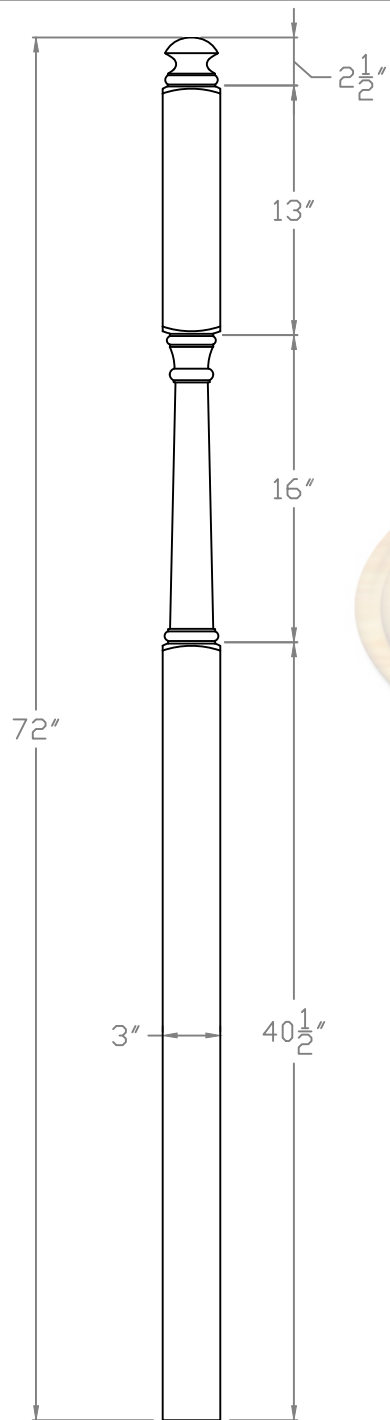

Baird Bros.
Colonial Standard Series
Post To Post Intermediate
Landing Newel



FINE HARDWOODS
Traditional Craftsmanship. Timeless Style.



Baird Brothers Fine Hardwoods

Baird Brothers Sawmill Inc. www.BairdBrothers.com

7060 Crory Rd. Canfield, OH 44406

(330) 533-3122 (800) 732-1697

DATE: 11-14-13	DRAWN BY: AMB	SHEET: 1 of 1
SCALE: 1:10	REV	REV DATE:
DRAWING #: BB-4046	THIS DRAWING IS PROPERTY OF BAIRD BROTHERS SAWMILL INC.	