


A

**BULLNOSE DETAIL**

Scale: 1:1

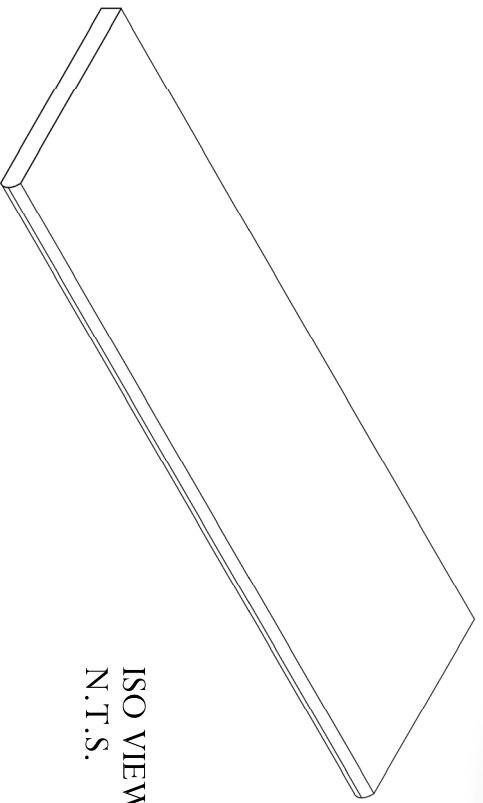

ISO VIEW  
N.T.S.





**Baird Brothers Fine Hardwoods**  
Baird Brothers Sawmill Inc. www.BairdBrothers.com  
7060 Croy Rd. Canfield, OH 44406  
(330) 533-3122 (800) 732-1697

DATE:	9/11/19	DRAWN BY:	JEC	SHEET:	1 of 1
SCALE:	1:8	REV		REV BY:	
DRAWING #:	B1072	REV DATE:			


THIS DRAWING IS PROPERTY OF  
BAIRD BROTHERS SAWMILL INC.

Baird Bros.  
B1072LH

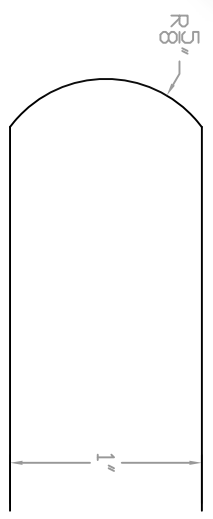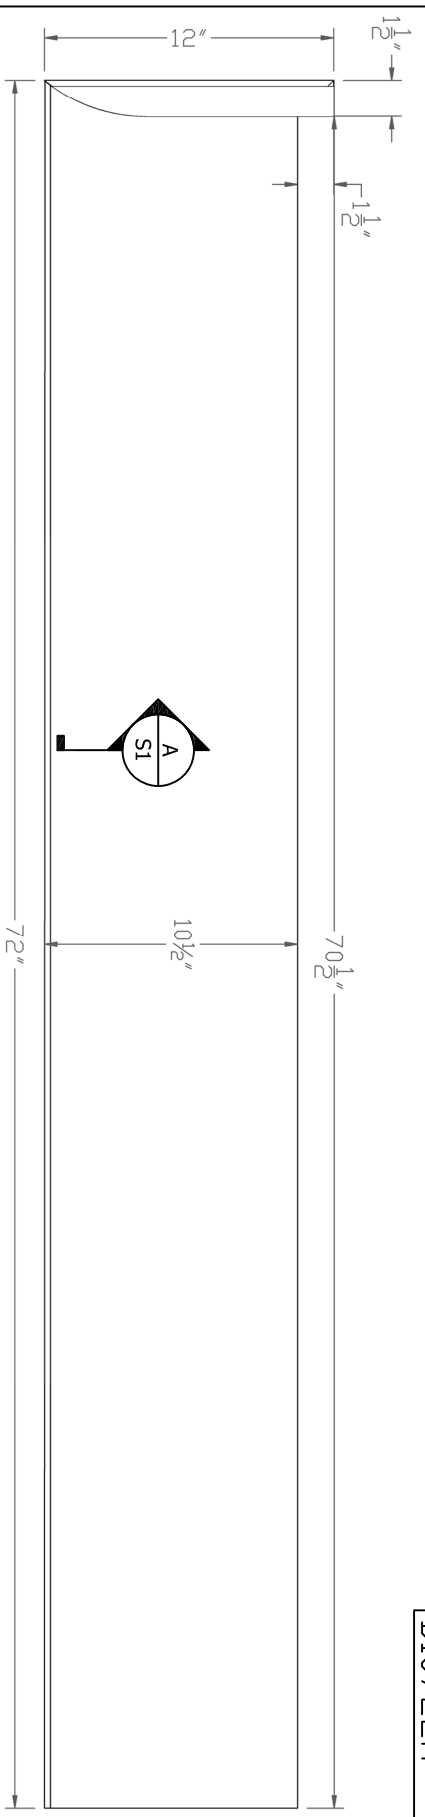

**A** BULLNOSE DETAIL  
Scale: 1:1



ISO VIEW  
N.T.S.

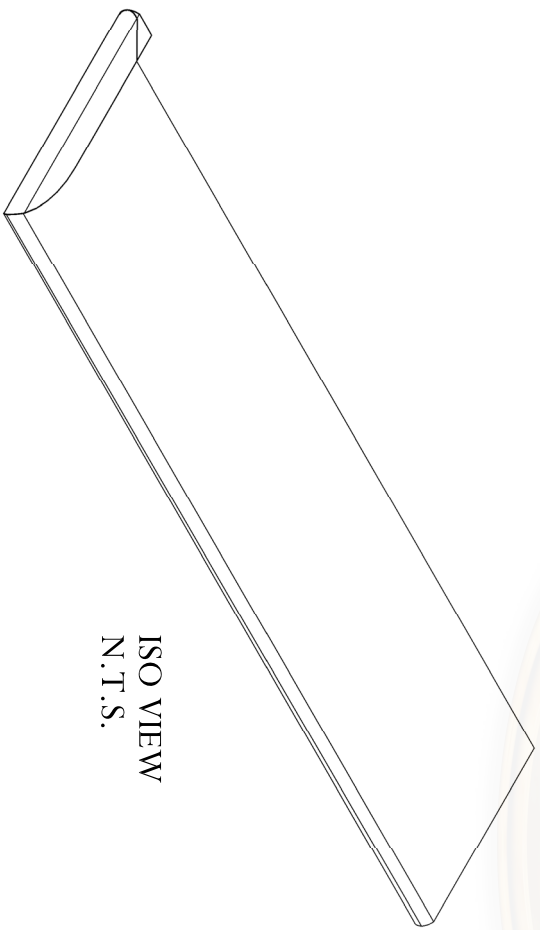

**BAIRD BROTHERS**  
FINE HARDWARE  
Baird Brothers Sawmill Inc. www.BairdBrothers.com  
7060 Croy Rd. Canfield, OH 44406  
(330) 533-3122 (800) 732-1697

DATE: 9/11/19	DRAWN BY: JEC	SHEET: 1 OF 1
SCALE: 1:8	REV	REV BY:
DRAWING #: B1072LH	REV DATE:	REV BY:

THIS DRAWING IS PROPERTY OF  
BAIRD BROTHERS SAWMILL INC.

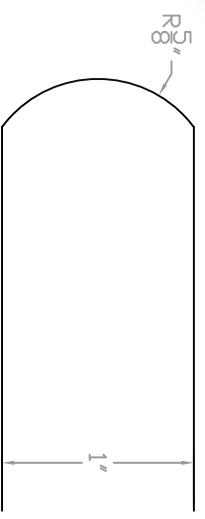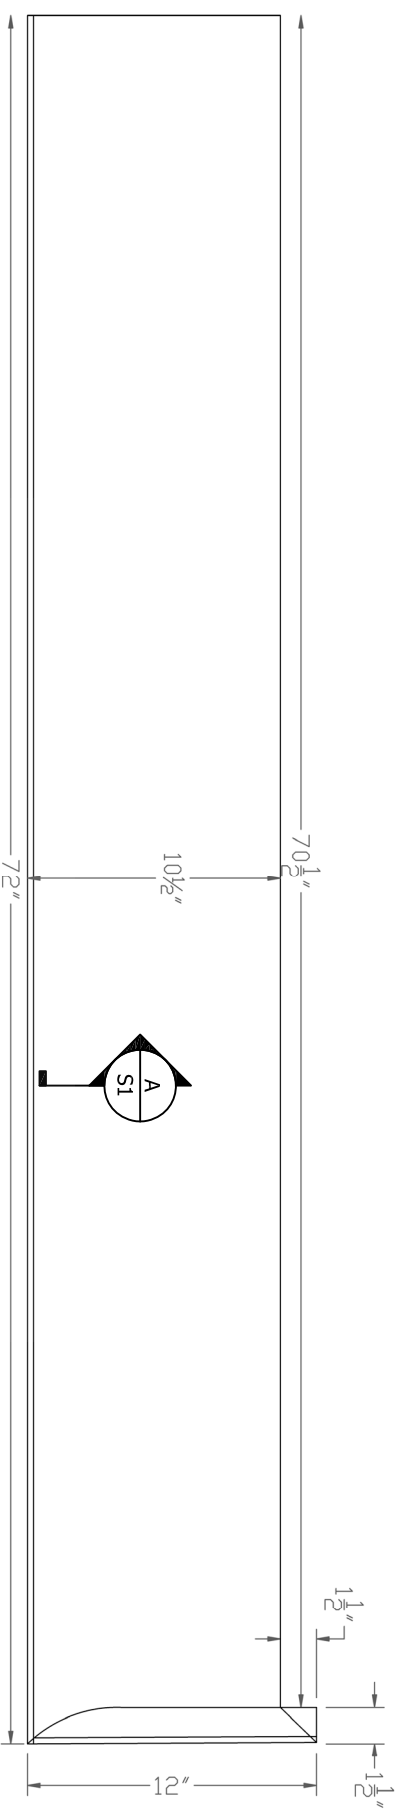


A

BULLNOSE DETAIL

Scale: 1:1

ISO VIEW  
N.T.S.


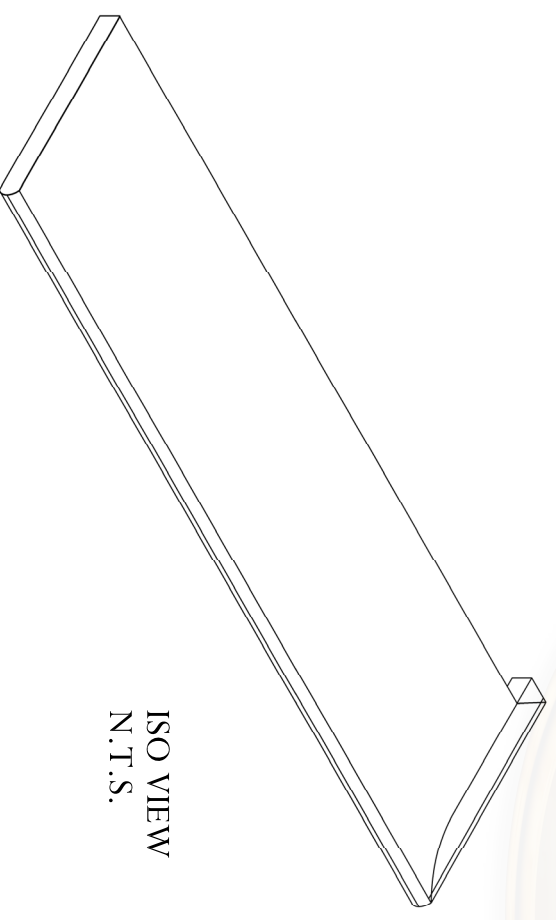


**BAIRD BROTHERS**  
FINE HARDWARE


**Baird Brothers Fine Hardwoods**  
Baird Brothers Sawmill Inc. www.BairdBrothers.com  
7060 Croy Rd. Canfield, OH 44406  
(330) 533-3122 (800) 732-1697

DATE: 9/11/19	DRAWN BY: JEC	SHEET: 1 of 1
SCALE: 1:8	REV	REV BY:
DRAWING #: B1072RH	REV DATE:	REV BY:

THIS DRAWING IS PROPERTY OF  
BAIRD BROTHERS SAWMILL INC.

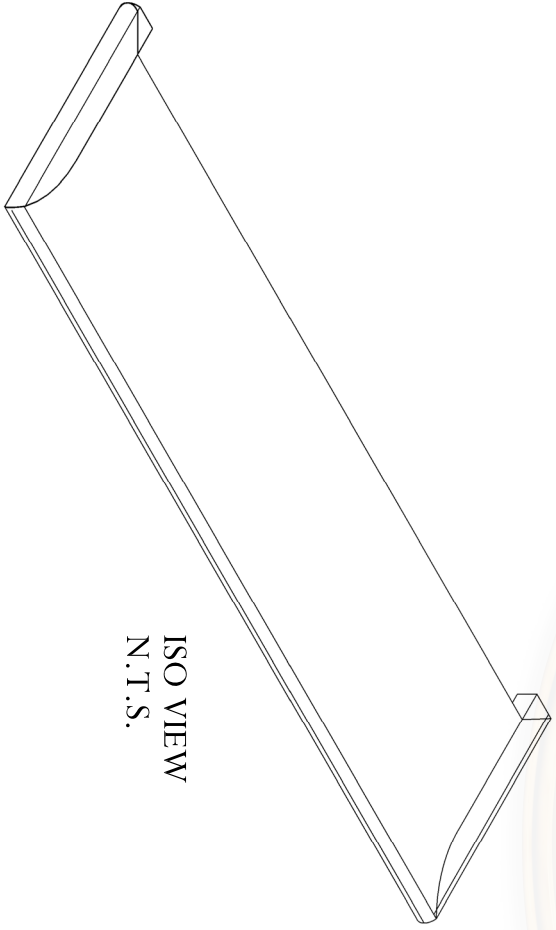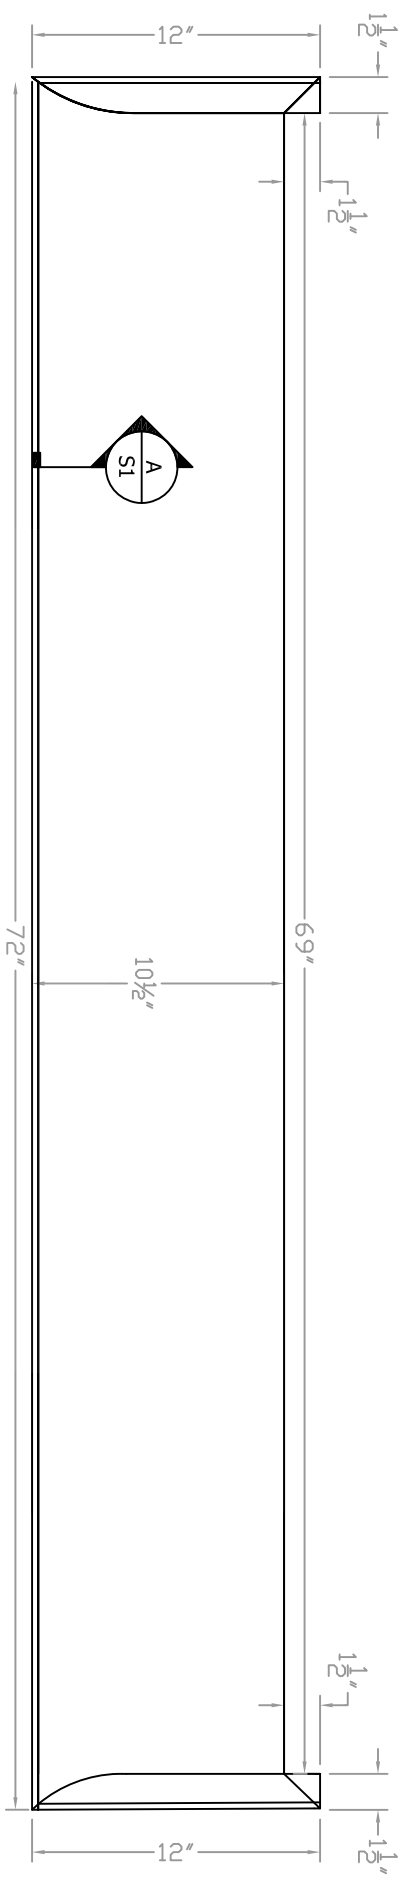

ISO VIEW  
N.T.S.

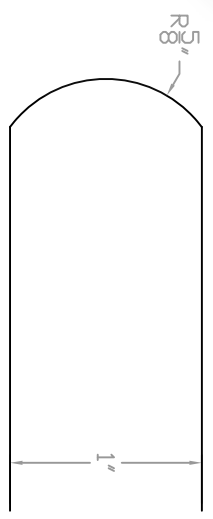

A

BULLNOSE DETAIL

Scale: 1:1

**Baird Brothers Fine Hardwoods**  
 Baird Brothers Sawmill Inc. www.BairdBrothers.com  
 7060 Croy Rd. Canfield, OH 44406  
 (330) 533-3122 (800) 732-1697

DATE: 9/11/19	DRAWN BY: JEC	SHEET: 1 of 1
SCALE: 1:8	REV	REV BY:
	REV DATE:	

DRAWING # B1072DMR

THIS DRAWING IS PROPERTY OF  
BAIRD BROTHERS SAWMILL INC.