


A

BULLNOSE DETAIL

Scale: 1:1

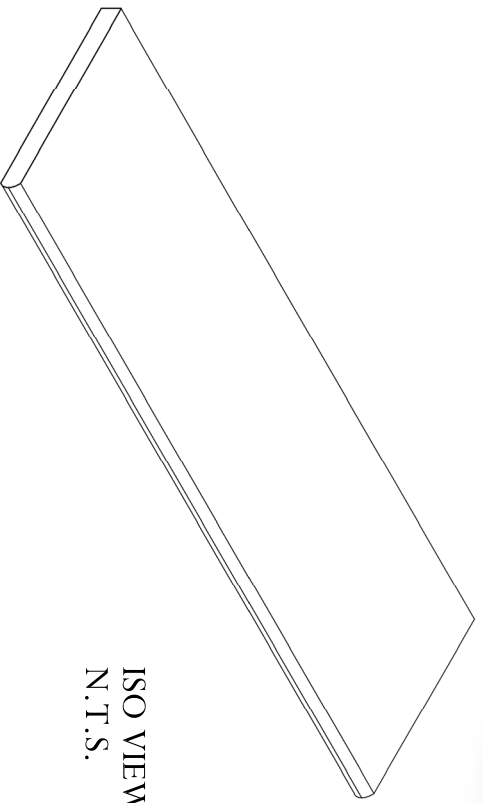

ISO VIEW
N.T.S.





Baird Brothers Fine Hardwoods
Baird Brothers Sawmill Inc. www.BairdBrothers.com
7060 Croy Rd. Canfield, OH 44406
(330) 533-3122 (800) 732-1697

DATE: 9/11/19 DRAWN BY: JEC SHEET: 1 of 1

SCALE: 1:8 REV REV DATE: REV BY:

DRAWING # B1160

THIS DRAWING IS PROPERTY OF
BAIRD BROTHERS SAWMILL INC.

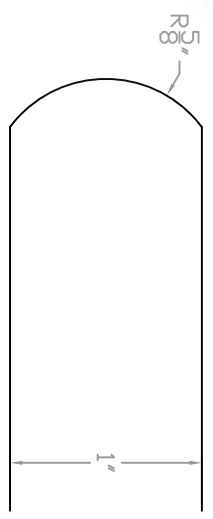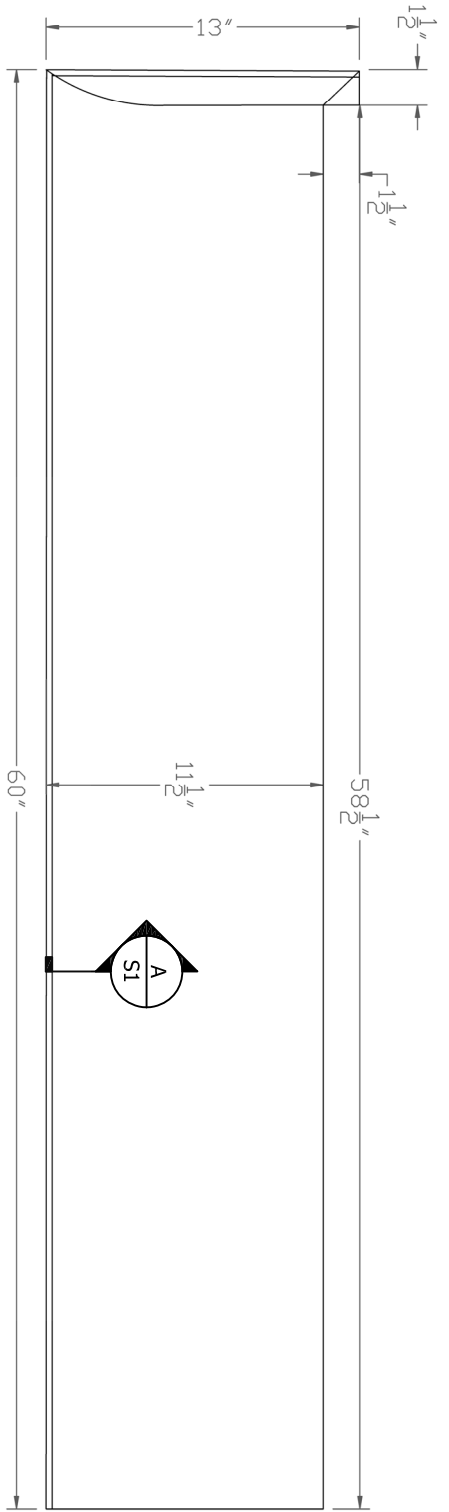


A

BULLNOSE DETAIL

Scale: 1:1

ISO VIEW
N.T.S.


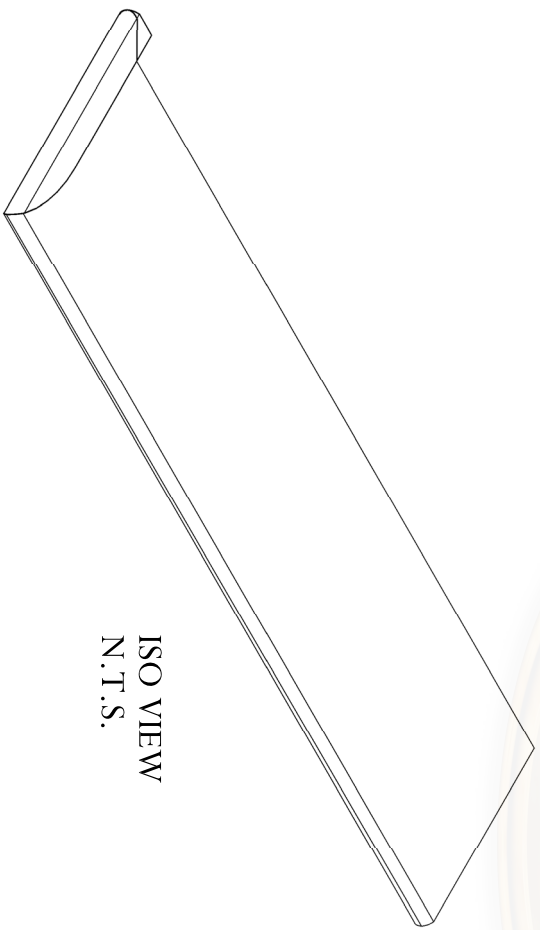


Baird Brothers Fine Hardwoods
Baird Brothers Sawmill Inc. www.BairdBrothers.com
7060 Croy Rd. Canfield, OH 44406
(330) 533-3122 (800) 732-1697

DATE: 9/11/19 DRAWN BY: JEC SHEET: 1 OF 1

SCALE: 1:8 REV DATE: REV BY:


DRAWING #: B1160LH THIS DRAWING IS PROPERTY OF BAIRD BROTHERS SAWMILL INC.

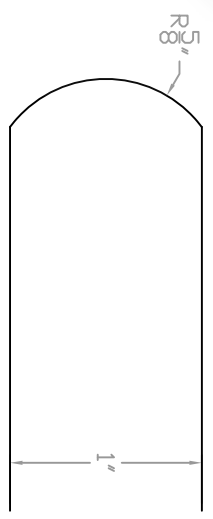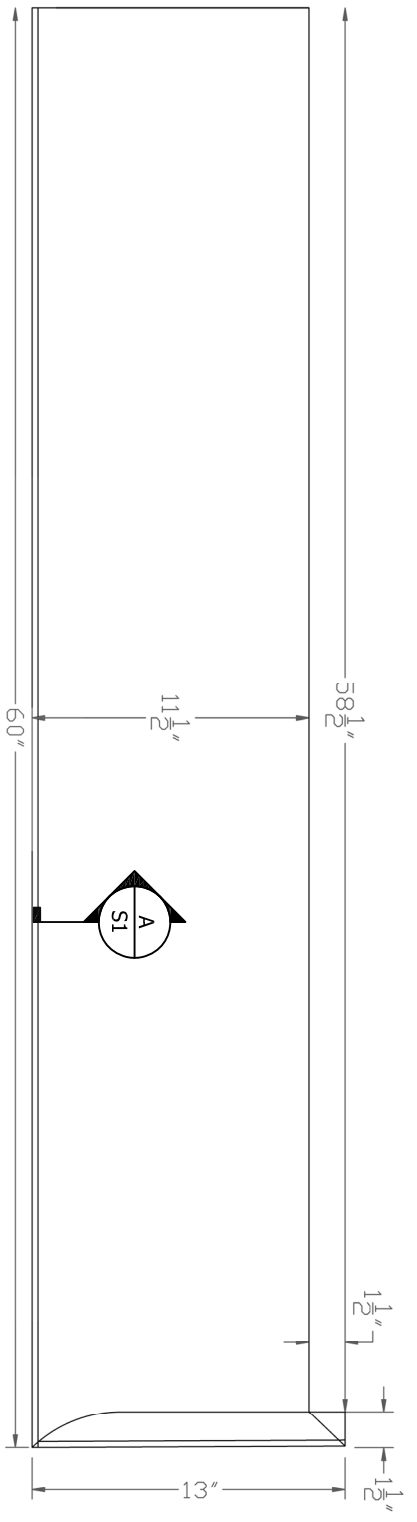

A

BULLNOSE DETAIL

Scale: 1:1

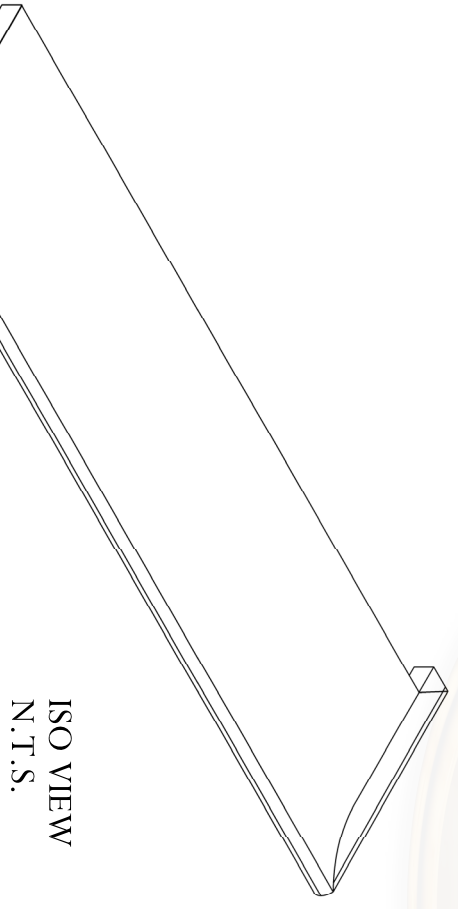

ISO VIEW
N.T.S.




Baird Brothers Fine Hardwoods
Baird Brothers Sawmill Inc. www.BairdBrothers.com
7060 Croy Rd. Canfield, OH 44406
(330) 533-3122 (800) 732-1697

DATE: 9/11/19	DRAWN BY: JEC	SHEET: 1 of 1
SCALE: 1:8	REV	REV BY:
	REV DATE:	


DRAWING # B1160RH

THIS DRAWING IS PROPERTY OF
BAIRD BROTHERS SAWMILL INC.

Baird Bros.
B1160DMR

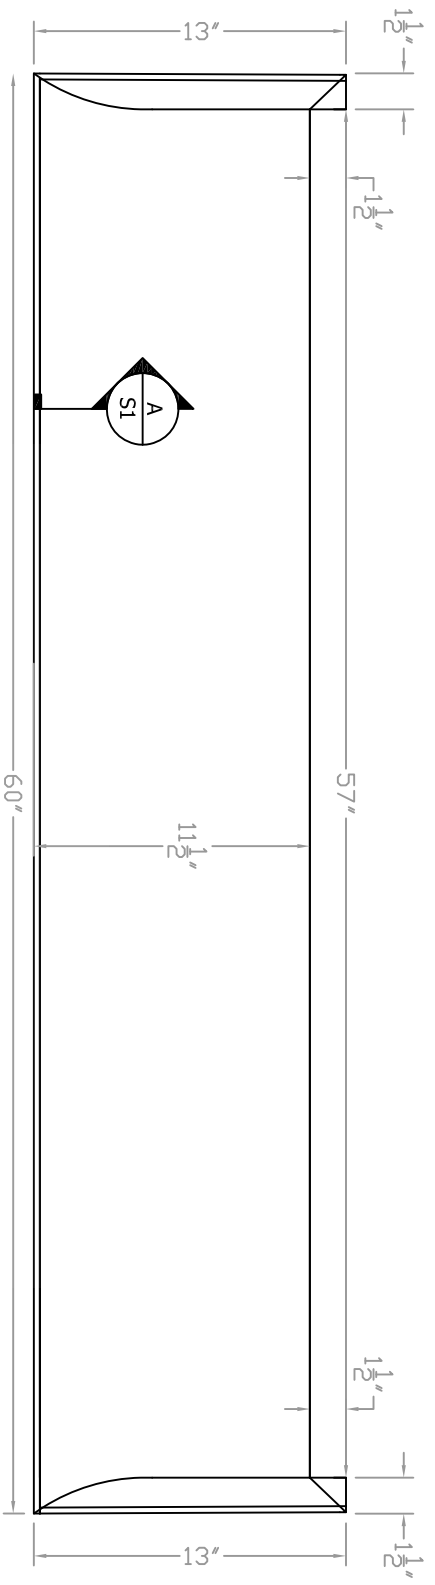


ISO VIEW
N.T.S.

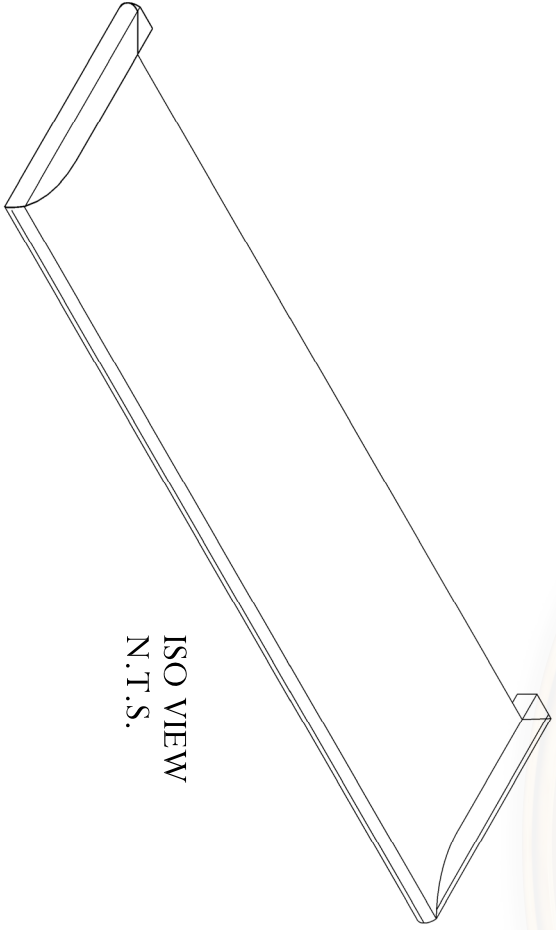

A

BULLNOSE DETAIL

Scale: 1:1

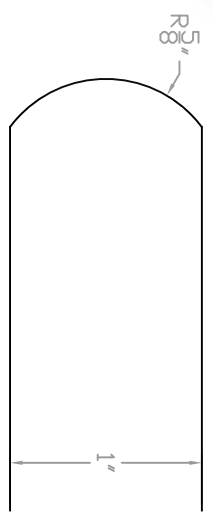

Baird Brothers Fine Hardwoods
 Baird Brothers Sawmill Inc. www.BairdBrothers.com
 7060 Croy Rd. Canfield, OH 44406
 (330) 533-3122 (800) 732-1697

DATE: 9/11/19	DRAWN BY: JEC	SHEET: 1 of 1
SCALE: 1:8	REV	REV BY:
	REV DATE:	

DRAWING # B1160DMR THIS DRAWING IS PROPERTY OF BAIRD BROTHERS SAWMILL INC.