


A

BULLNOSE DETAIL

Scale: 1:1

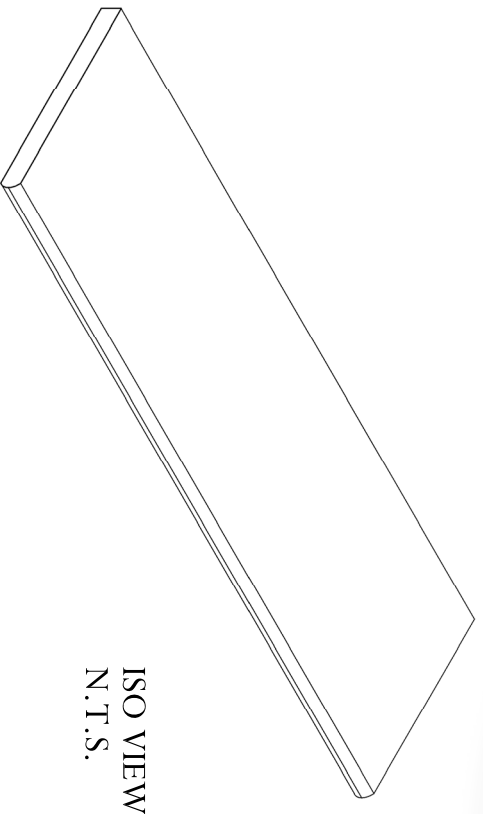

ISO VIEW
N.T.S.





Baird Brothers Fine Hardwoods
 Baird Brothers Sawmill Inc. www.BairdBrothers.com
 7060 Croy Rd. Canfield, OH 44406
 (330) 533-3122 (800) 732-1697

DATE: 9/11/19	DRAWN BY: JEC	SHEET: 1 of 1
SCALE: 1:8	REV	REV BY:
DRAWING #: B1172	REV DATE:	REV BY:

THIS DRAWING IS PROPERTY OF
BAIRD BROTHERS SAWMILL INC.

Baird Bros.
B1172LH

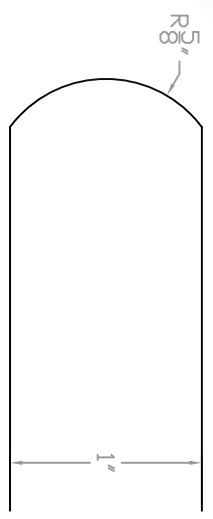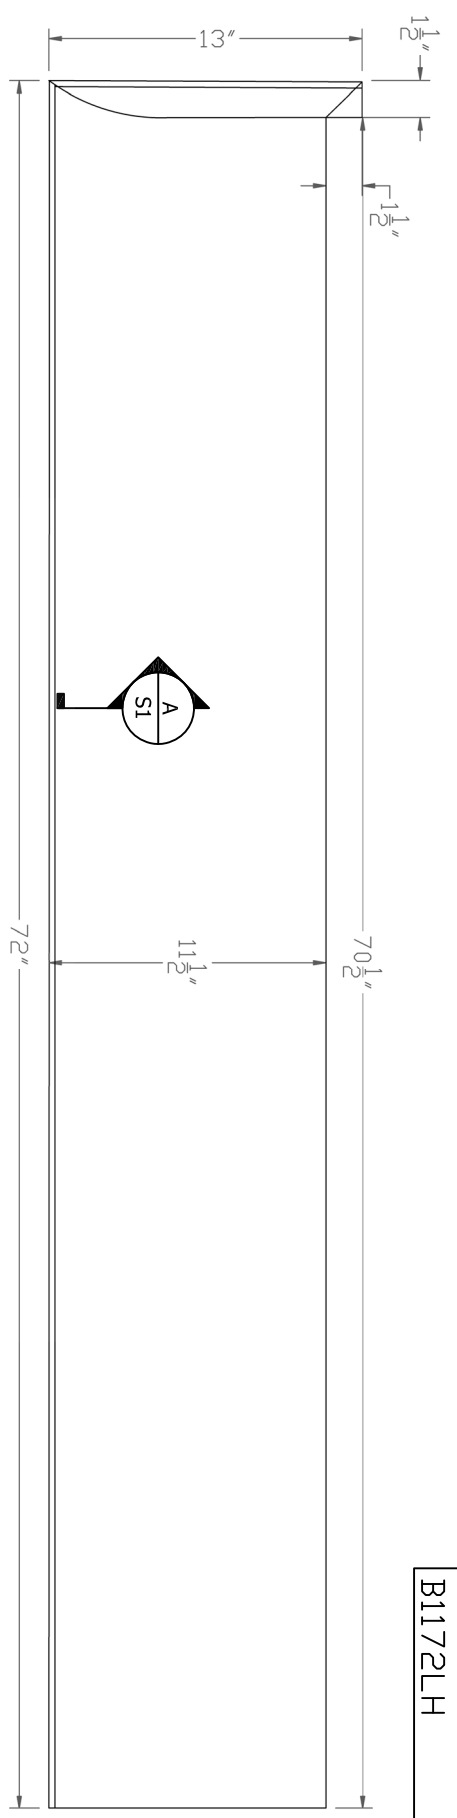


A

BULLNOSE DETAIL

Scale: 1:1

ISO VIEW
N.T.S.

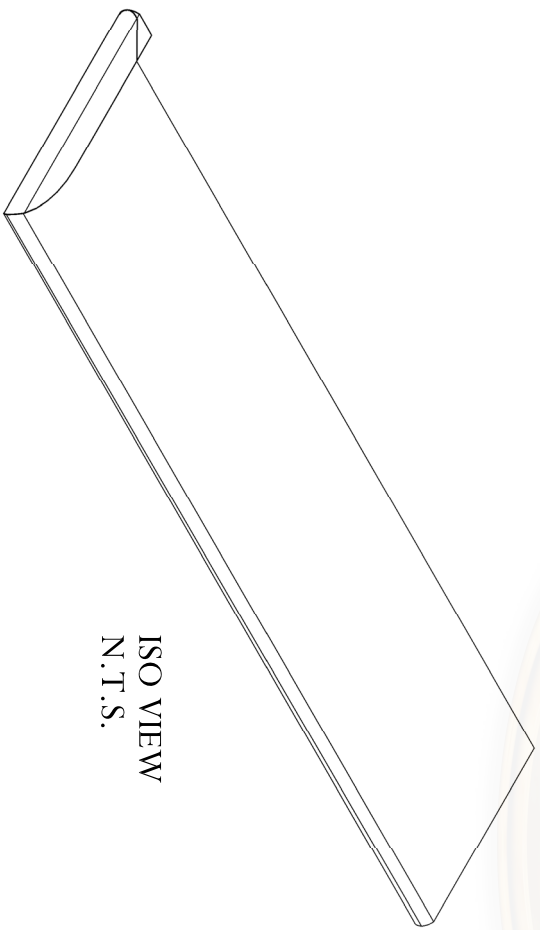



Baird Brothers Fine Hardwoods
Baird Brothers Sawmill Inc. www.BairdBrothers.com
7060 Croy Rd. Canfield, OH 44406
(330) 533-3122 (800) 732-1697

DATE: 9/11/19 DRAWN BY: JEC SHEET: 1 OF 1


SCALE: 1:8 REV DATE: REV BY:

DRAWING # B1172LH

THIS DRAWING IS PROPERTY OF
BAIRD BROTHERS SAWMILL INC.

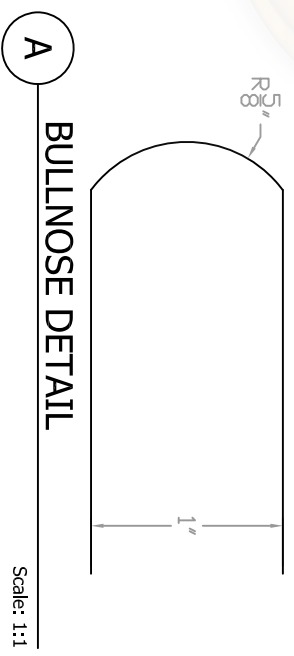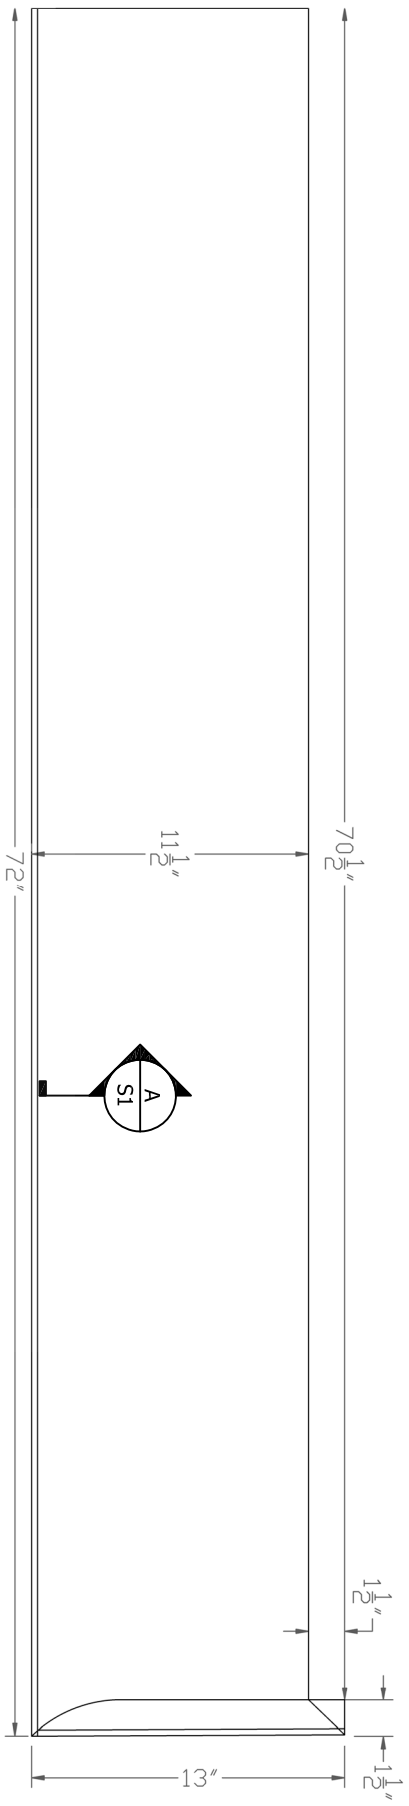


ISO VIEW
N.T.S.

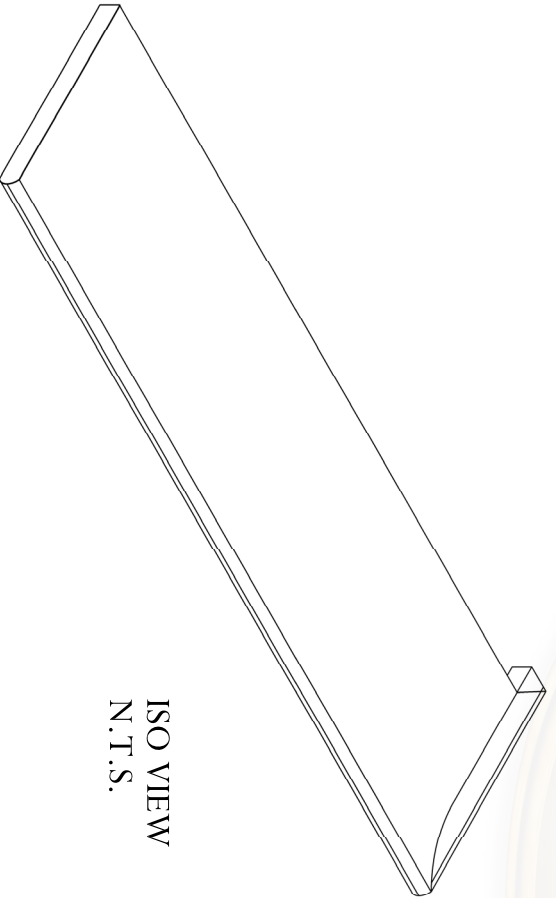

Baird Brothers Fine Hardwoods
Baird Brothers Sawmill Inc. www.BairdBrothers.com
7060 Croy Rd. Canfield, OH 44406
(330) 533-3122 (800) 732-1697

DATE: 9/11/19	DRAWN BY: JEC	SHEET: 1 of 1
SCALE: 1:8	REV	REV BY:
DRAWING #: B1172RH	REV DATE:	REV BY:



THIS DRAWING IS PROPERTY OF
BAIRD BROTHERS SAWMILL INC.

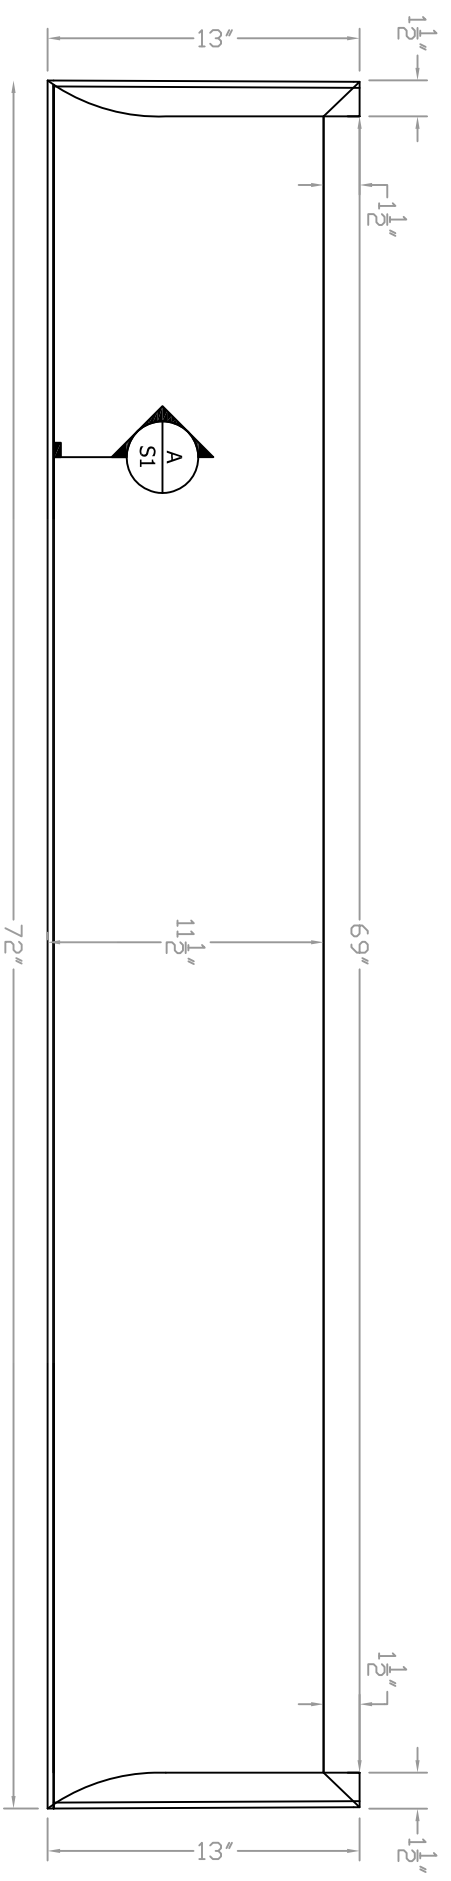

A

BULLNOSE DETAIL

Scale: 1:1

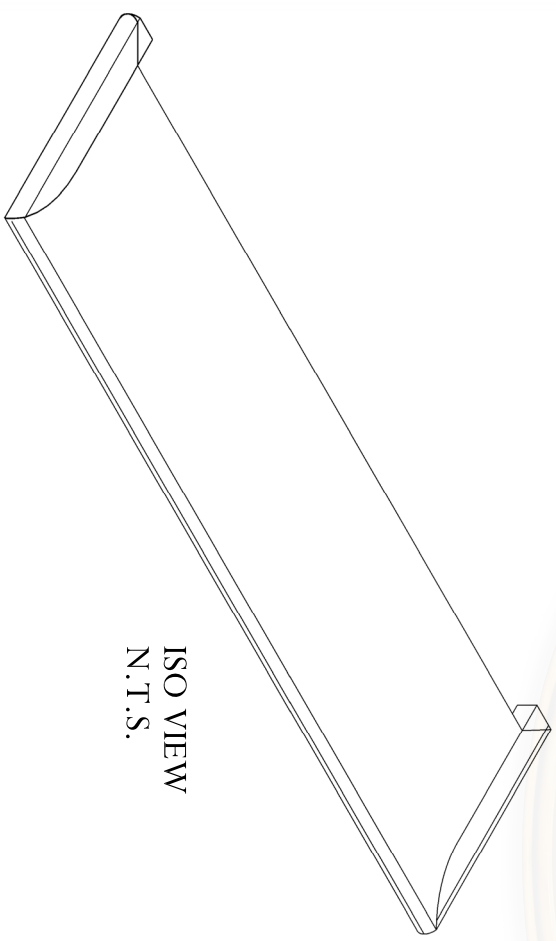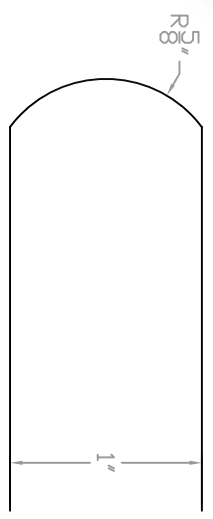

ISO VIEW
N.T.S.

Baird Brothers Fine Hardwoods
 Baird Brothers Sawmill Inc. www.BairdBrothers.com
 7060 Croy Rd. Canfield, OH 44406
 (330) 533-3122 (800) 732-1697

DATE: 9/11/19	DRAWN BY: JEC	SHEET: 1 OF 1
SCALE: 1:8	REV	REV DATE
DRAWING # B1172DMR		THIS DRAWING IS PROPERTY OF BAIRD BROTHERS SAWMILL INC.