


Projection of Mantel

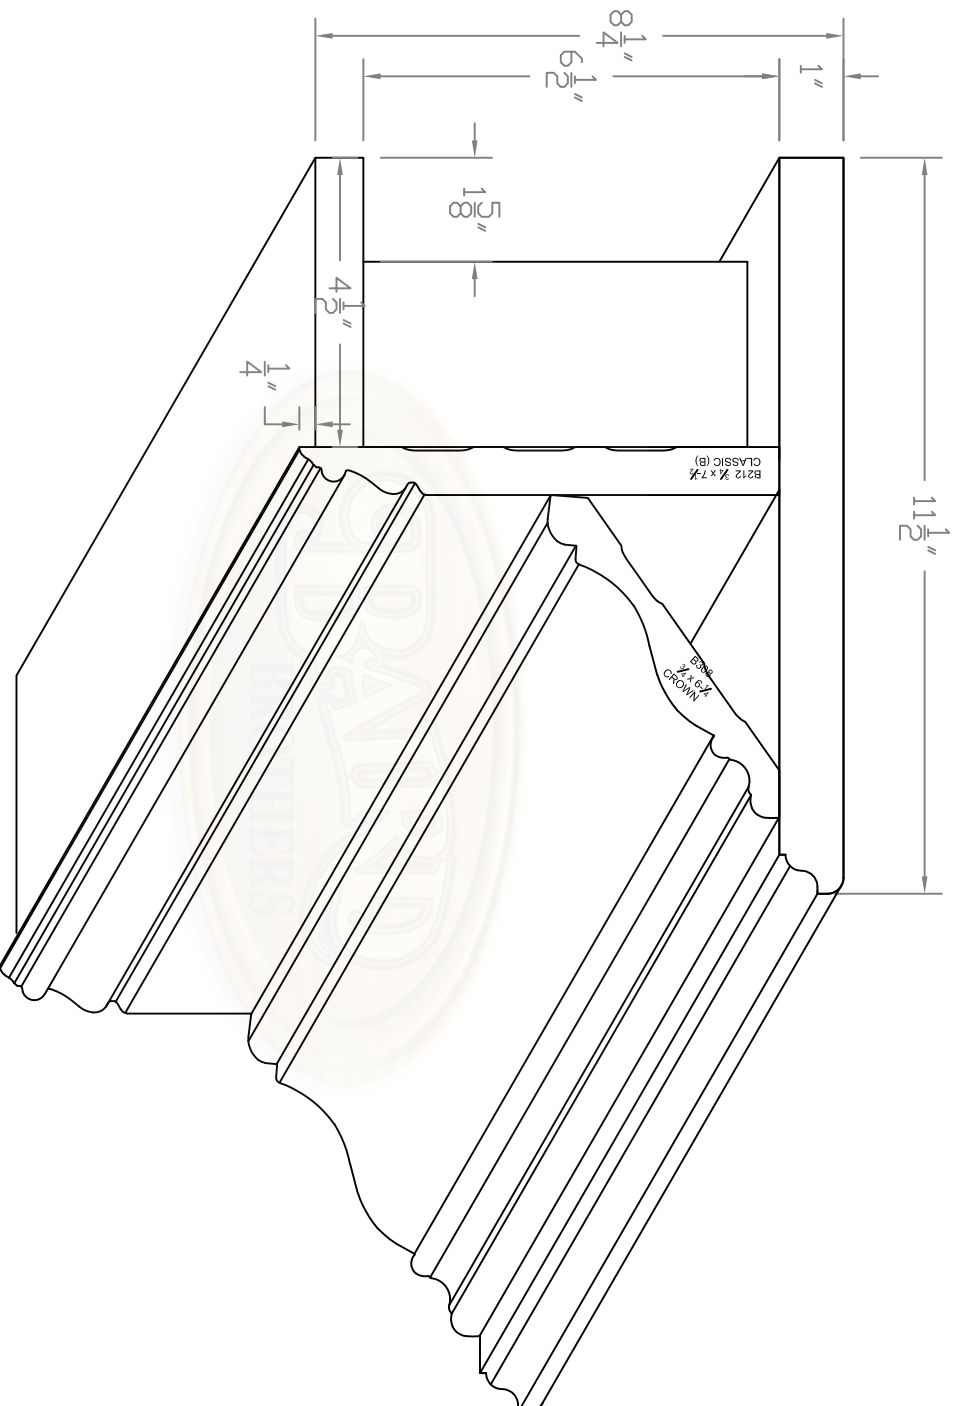

Baird Brothers Fine Hardwoods

Baird Brothers Sawmill Inc. www.BairdBrothers.com
 7060 Croy Rd. Canfield, OH 44406
 (330) 533-3122 (800) 732-1697

DATE: 3/30/19

DRAWN BY: BPT

SHEET: 1 of 4

SCALE: 1:3

REV


REV DATE:

REV BY:

DRAWING #1 Mantel #1

THIS DRAWING IS PROPERTY OF
 BAIRD BROTHERS SAWMILL INC.


Front of Mantel

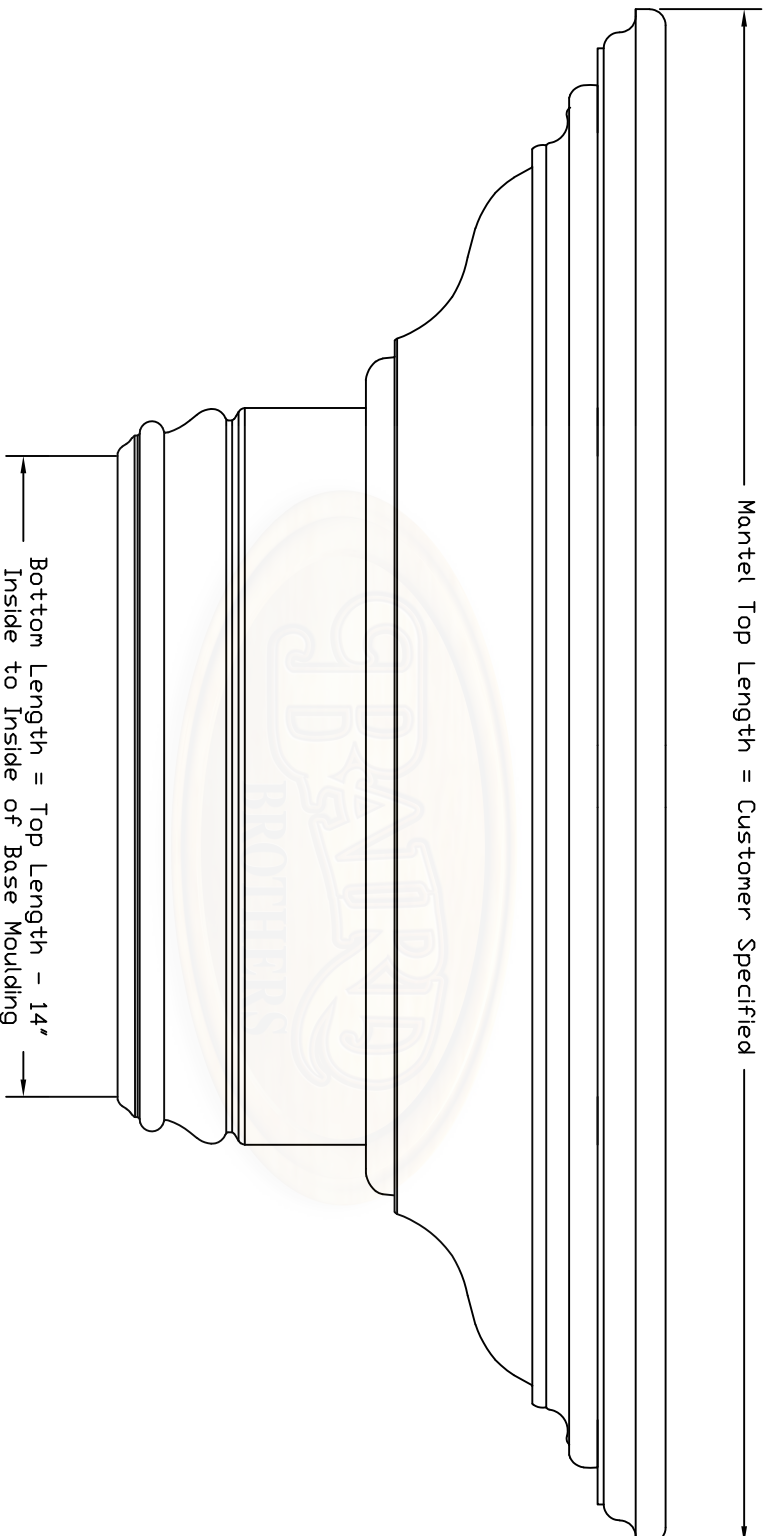

Baird Brothers Fine Hardwoods
 Baird Brothers Sawmill Inc. www.BairdBrothers.com
 7060 Croy Rd. Canfield, OH 44406
 (330) 533-3122 (800) 732-1697

DATE:	3/30/19	DRAWN BY:	BPT	SHEET:	2 of 4
SCALE:	1:3	REV		REV BY:	
DRAWING #:	Mantel #1	REV DATE:		THIS DRAWING IS PROPERTY OF BAIRD BROTHERS SAWMILL INC.	

Back of Mantel

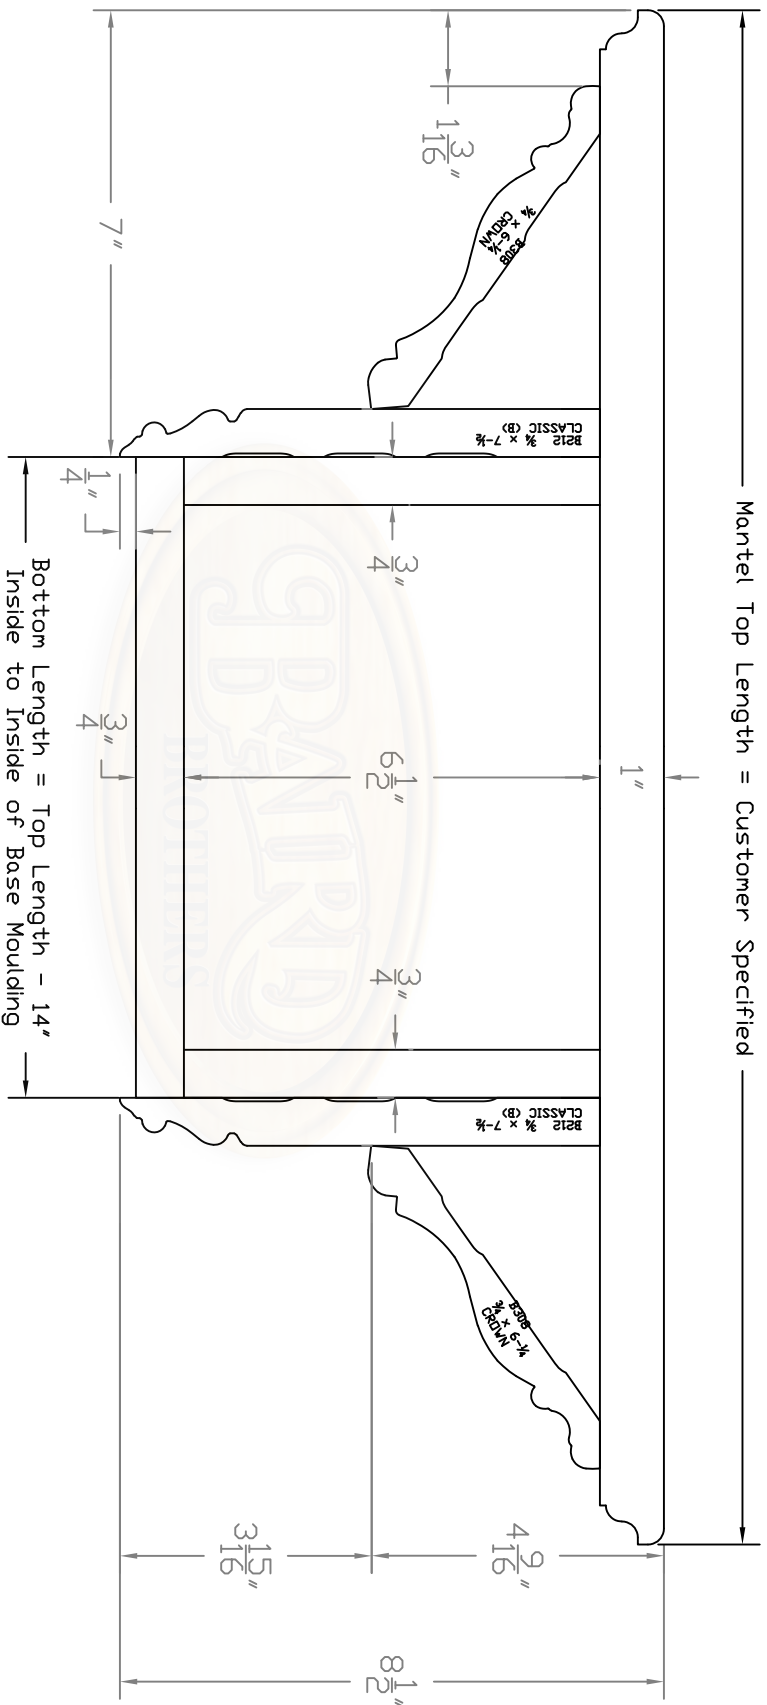


BAIRD BROTHERS
FINE HARDWOODS

Baird Brothers Fine Hardwoods
Baird Brothers Sawmill Inc. www.BairdBrothers.com
7060 Croy Rd. Canfield, OH 44406
(330) 533-3122 (800) 732-1697

DATE:	3/30/19	DRAWN BY:	BPT	SHEET:	3 of 4
SCALE:	1:3	REV		REV BY:	
DRAWING #:	Mantel #1	REV DATE:		THIS DRAWING IS PROPERTY OF BAIRD BROTHERS SAWMILL INC.	

Cross Section of Mantel

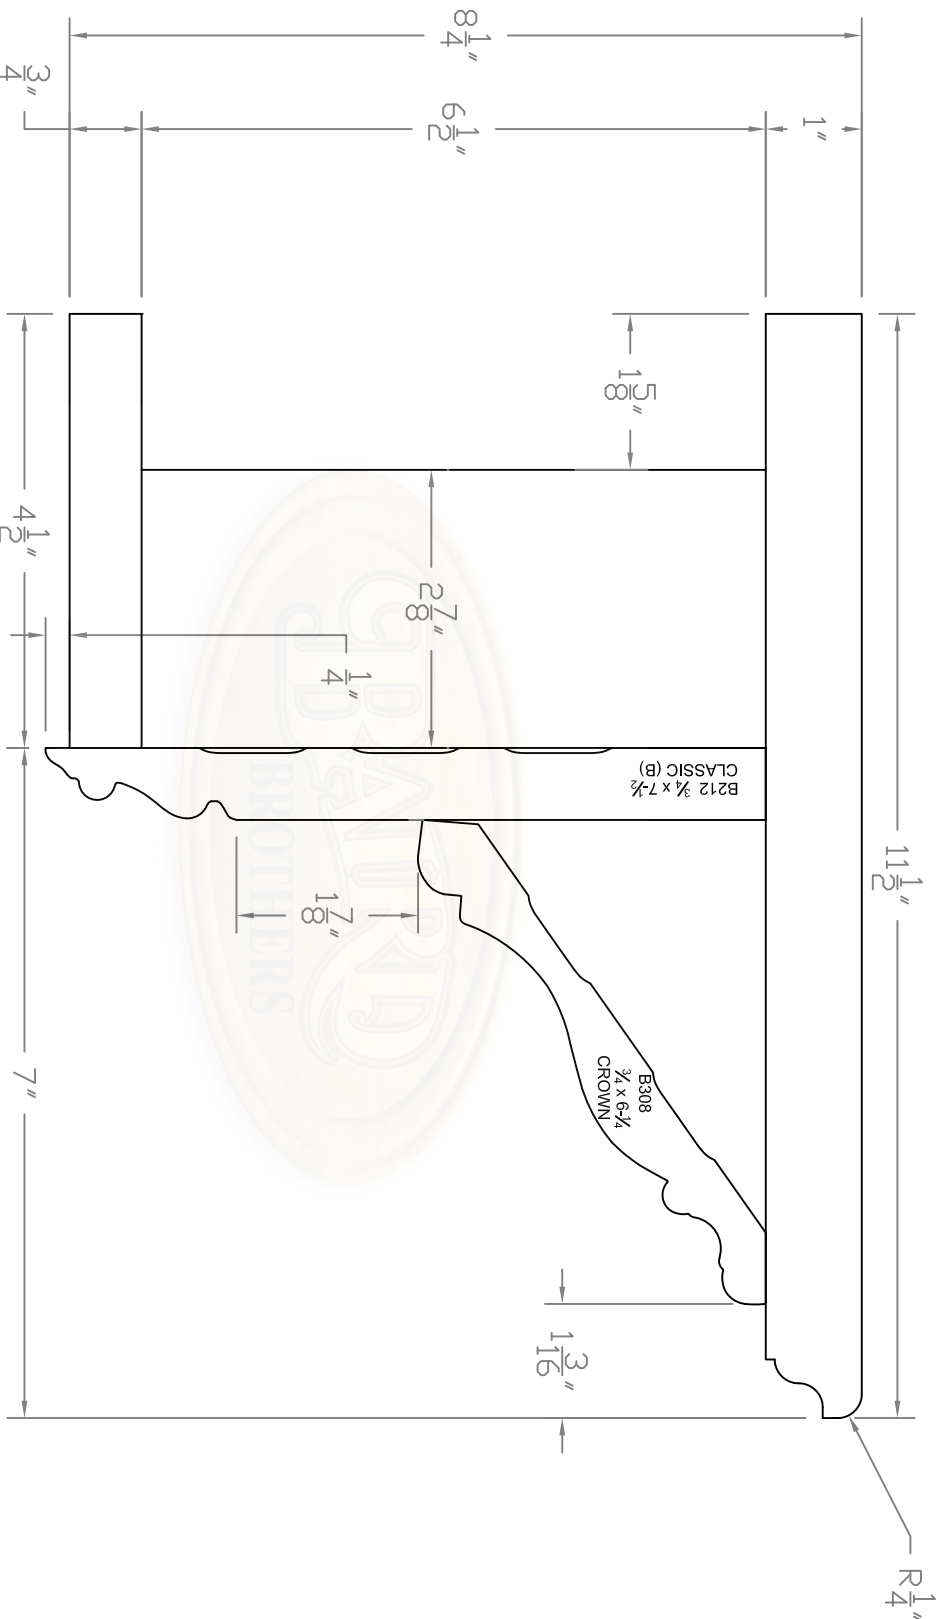

Baird Brothers Fine Hardwoods
 Baird Brothers Sawmill Inc. www.BairdBrothers.com
 7060 Croy Rd. Canfield, OH 44406
 (330) 533-3122 (800) 732-1697

DATE: 3/30/19

DRAWN BY: BPT

SHEET: 4 OF 4

SCALE: 1:2

REV

REV DATE:

REV BY:

DRAWING #1 Mantel #1

THIS DRAWING IS PROPERTY OF
 BAIRD BROTHERS SAWMILL INC.