


****Projection of Mantel****

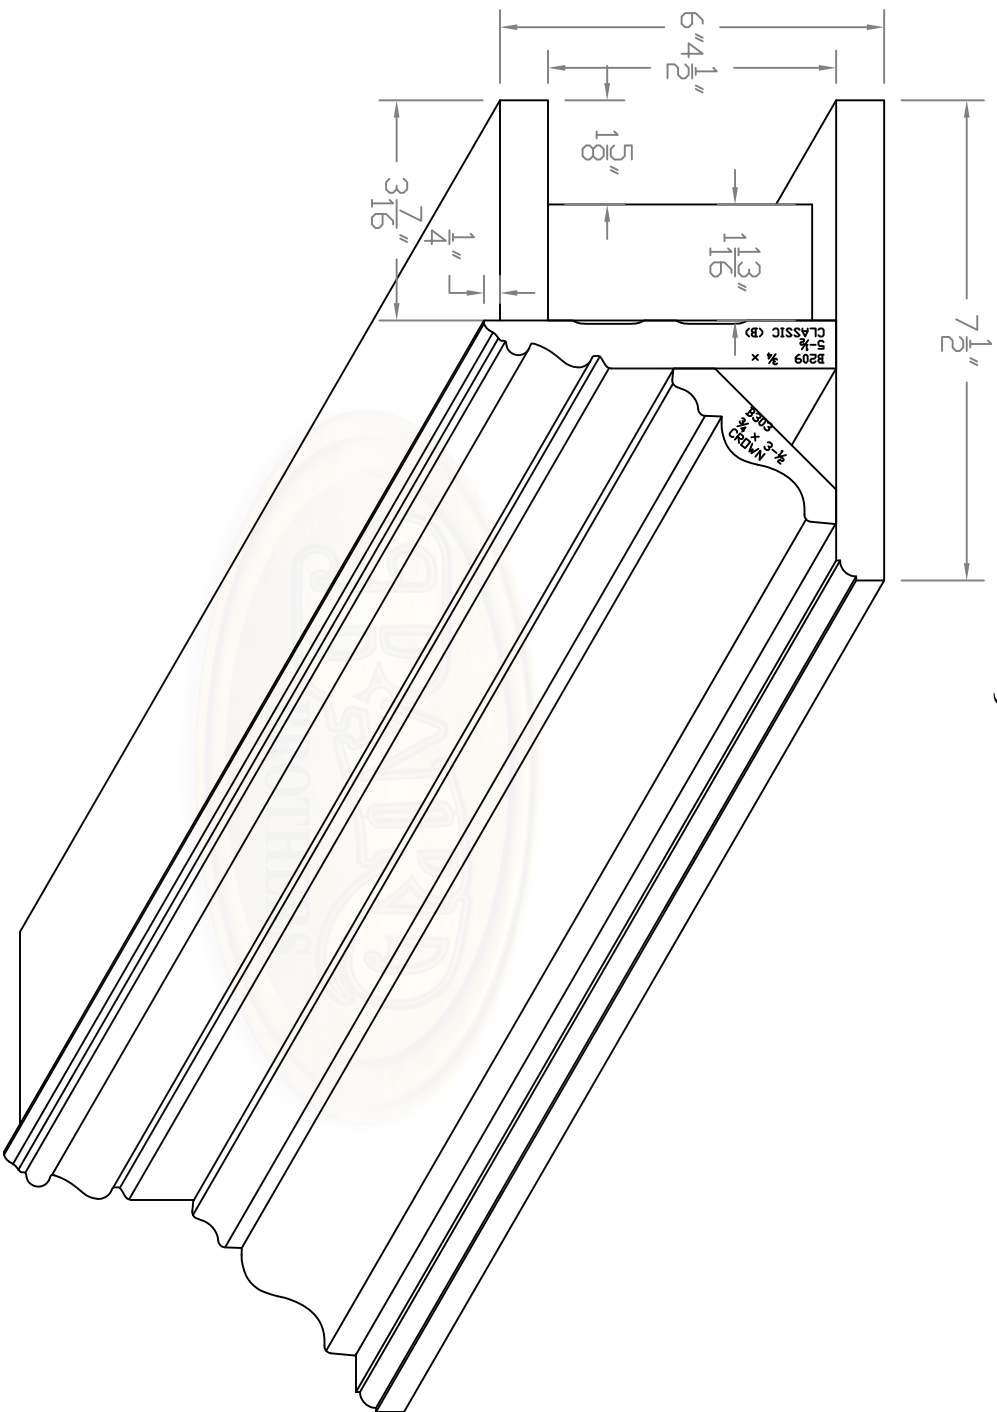


BAIRD BROTHERS
FINE HARDWOODS

Baird Brothers Fine Hardwoods
Baird Brothers Sawmill Inc. www.BairdBrothers.com
7060 Croy Rd. Canfield, OH 44406
(330) 533-3122 (800) 732-1697

DATE:	2/16/17	DRAWN BY:	JEC	SHEET:	1 of 4
SCALE:	1:3	REV		REV BY:	
DRAWING #:	Mantel #11	REV DATE:		THIS DRAWING IS PROPERTY OF BAIRD BROTHERS SAWMILL INC.	


Front of Mantel

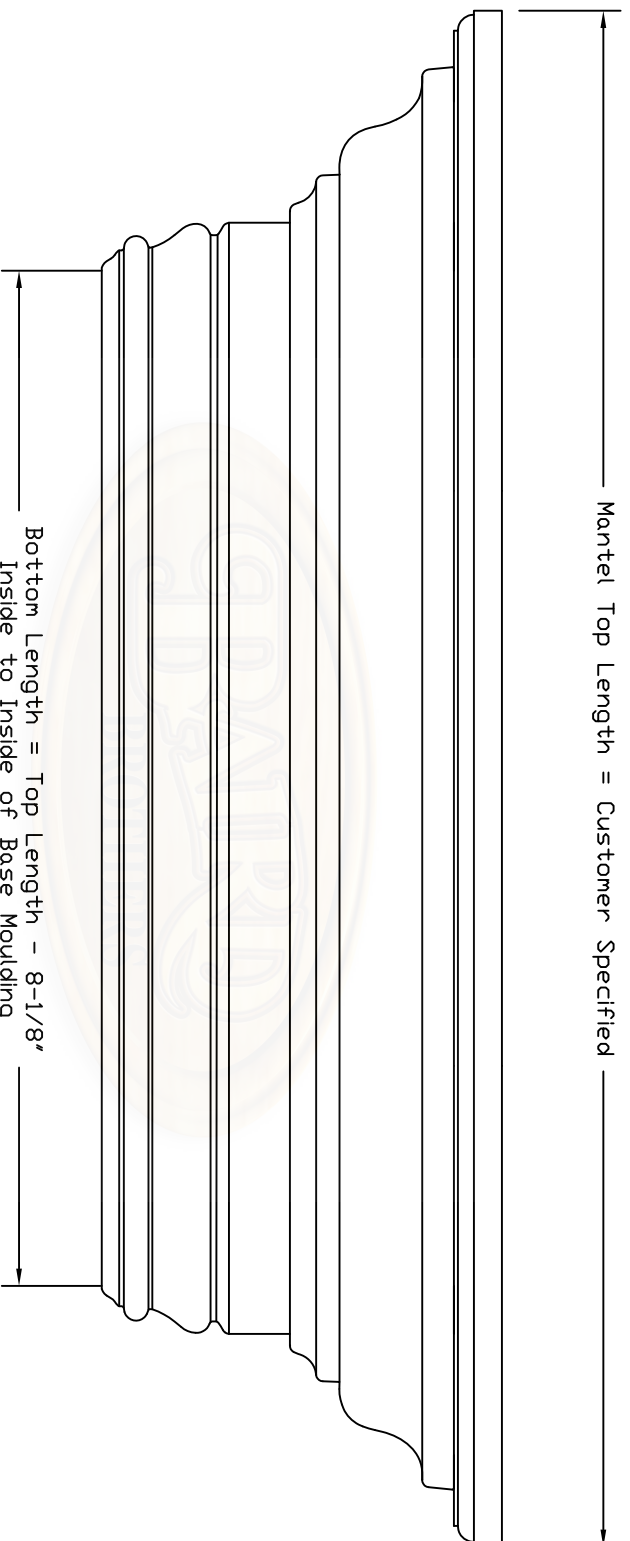

Baird Brothers Fine Hardwoods
Baird Brothers Sawmill Inc. www.BairdBrothers.com
7060 Croy Rd. Canfield, OH 44406
(330) 533-3122 (800) 732-1697

DATE:	2/16/17	DRAWN BY:	JEC	SHEET:	2 of 4
SCALE:	1:3	REV		REV BY:	
DRAWING #:	Mantel #11	THIS DRAWING IS PROPERTY OF BAIRD BROTHERS SAWMILL INC.			


Back of Mantel

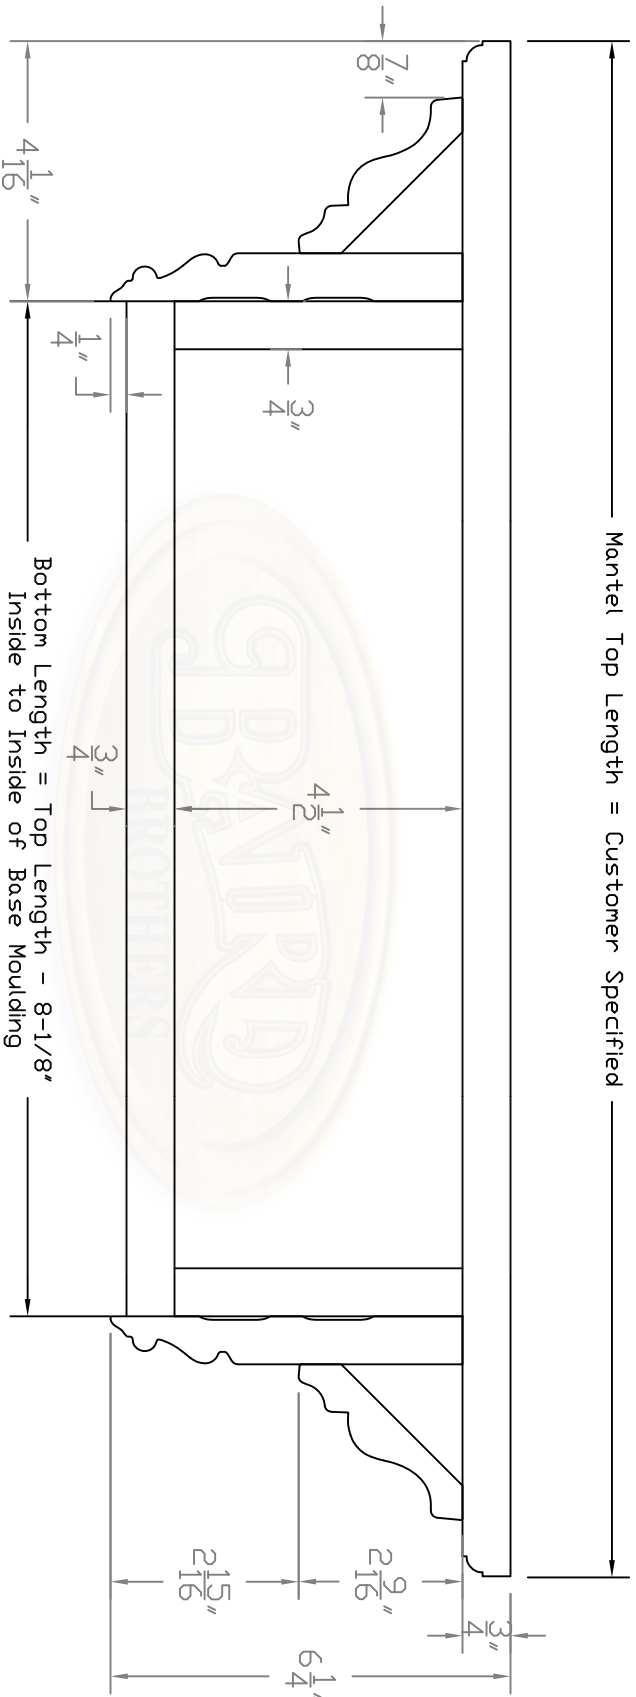

Baird Brothers Fine Hardwoods
 Baird Brothers Sawmill Inc. www.BairdBrothers.com
 7060 Croy Rd. Canfield, OH 44406
 (330) 533-3122 (800) 732-1697

DATE:	2/16/17	DRAWN BY:	JEC	SHEET:	3 of 4
SCALE:	1:3	REV		REV BY:	
DRAWING #:	Mantel #11	THIS DRAWING IS PROPERTY OF BAIRD BROTHERS SAWMILL INC.			

Cross Section of Mantel

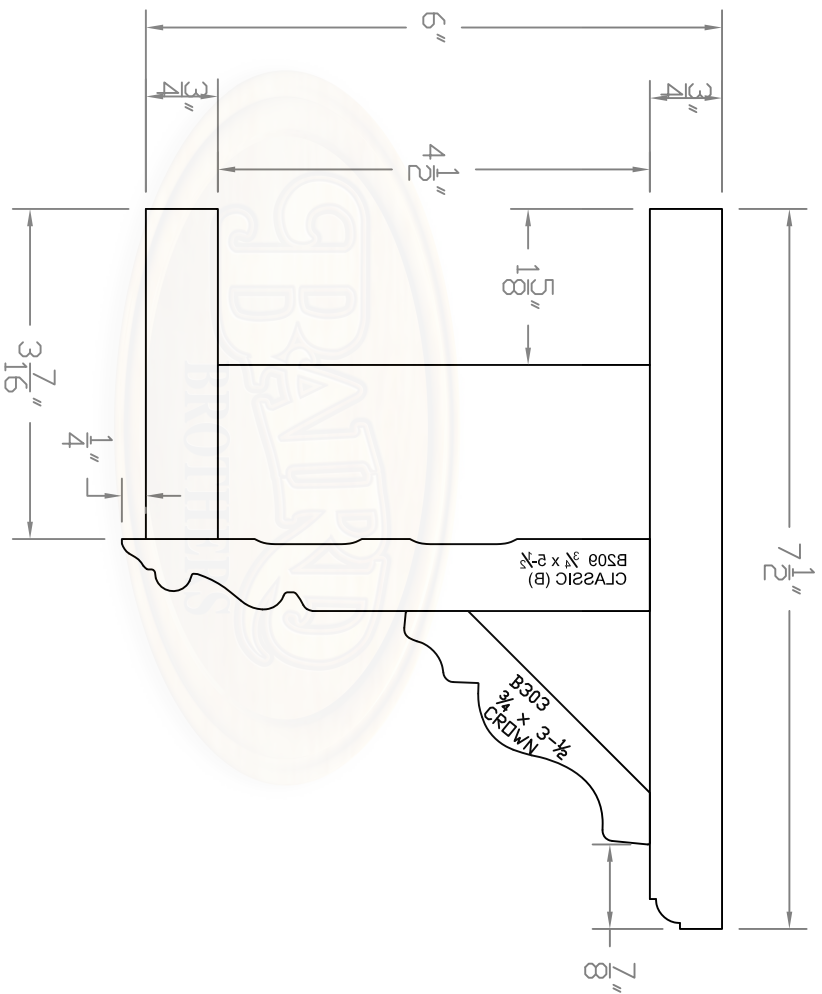

BAIRD BROTHERS
FINE HARDWOODS

Baird Brothers Fine Hardwoods
Baird Brothers Sawmill Inc. www.BairdBrothers.com
7060 Croy Rd. Canfield, OH 44406
(330) 533-3122 (800) 732-1697

DATE:	2/16/17	DRAWN BY:	JEC	SHEET:	4 OF 4
SCALE:	1:2	REV		REV DATE:	
DRAWING #:	Mantel #11				THIS DRAWING IS PROPERTY OF BAIRD BROTHERS SAWMILL INC.