


****Projection of Mantel****

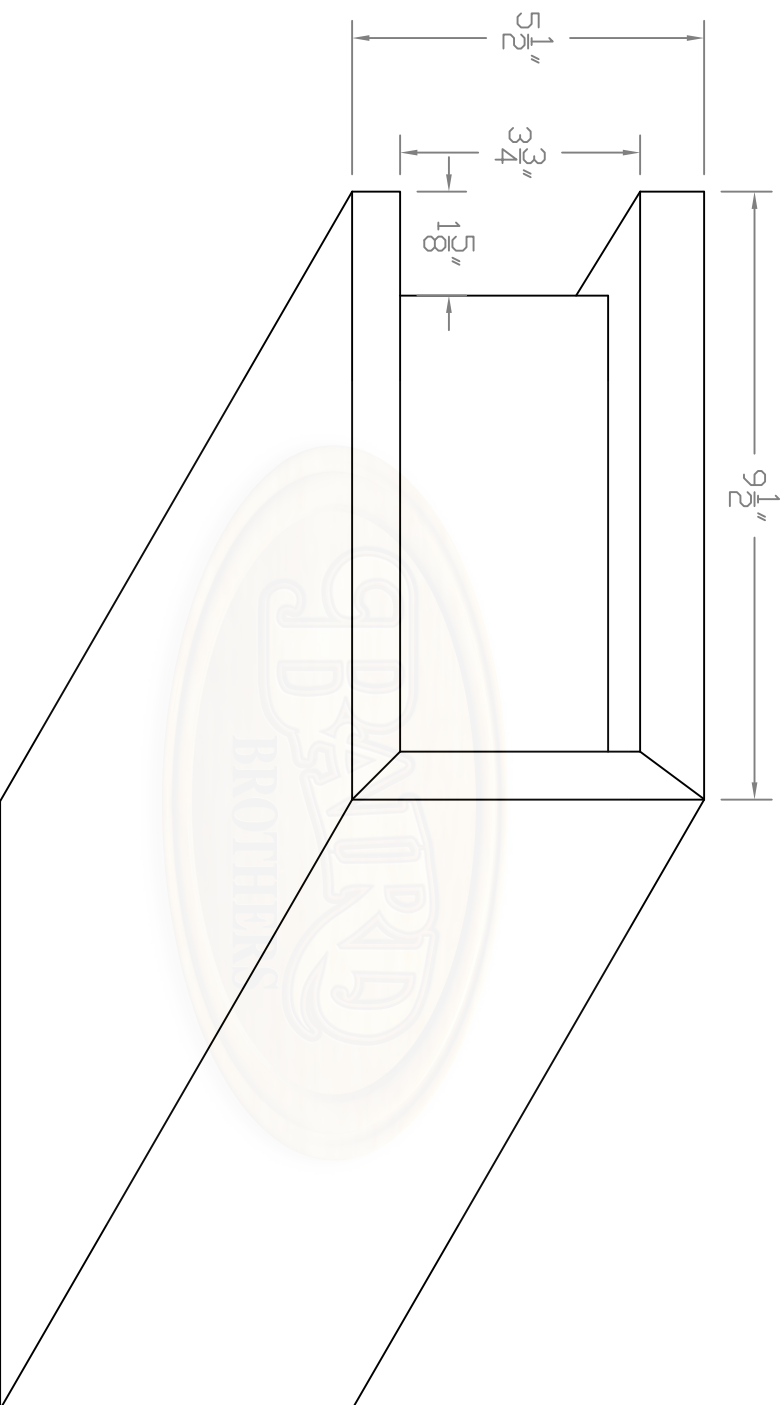


Baird Brothers Fine Hardwoods
 Baird Brothers Sawmill Inc. www.BairdBrothers.com
 7060 Croy Rd. Canfield, OH 44406
 (330) 533-3122 (800) 732-1697


DATE:	3/30/19	DRAWN BY:	BPT	SHEET:	1 of 4
SCALE:	1:3	REV		REV BY:	
DRAWING #:	Mantel #5	REV DATE:		THIS DRAWING IS PROPERTY OF BAIRD BROTHERS SAWMILL INC.	

Front of Mantel

Mantel Top Length = Customer Specified

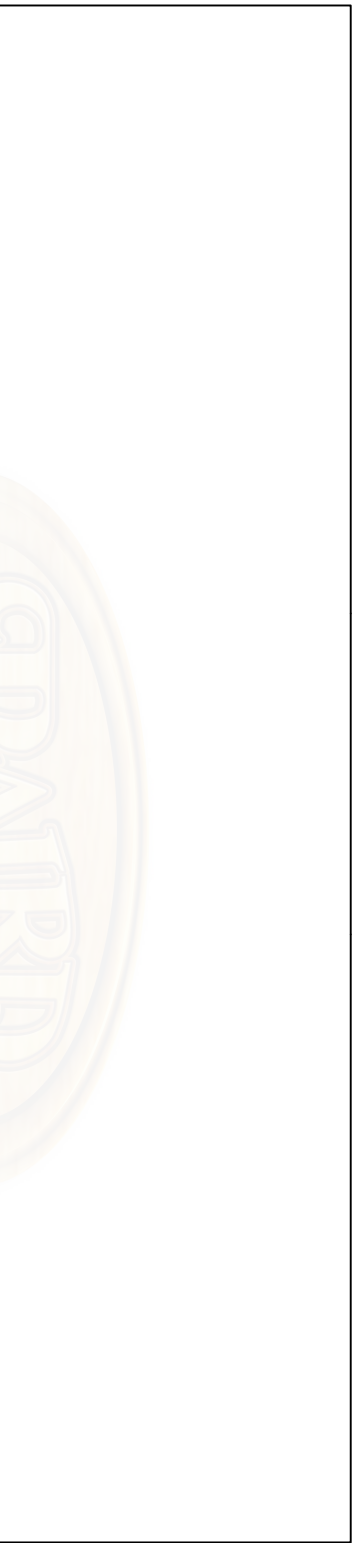

Bottom Length = Top Length - 5-5/8"
Inside to Inside of Base Moulding

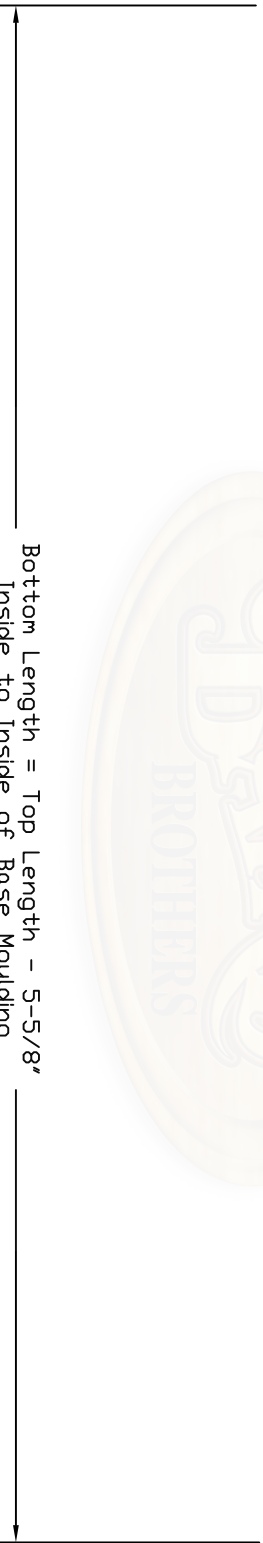


Baird Brothers Fine Hardwoods
Baird Brothers Sawmill Inc. www.BairdBrothers.com
7060 Croy Rd. Canfield, OH 44406
(330) 533-3122 (800) 732-1697

DATE:	3/30/19	DRAWN BY:	BPT	SHEET:	2 of 4
SCALE:	1:3	REV		REV BY:	

DRAWING # Mantel #5 THIS DRAWING IS PROPERTY OF BAIRD BROTHERS SAWMILL INC.

Back of Mantel

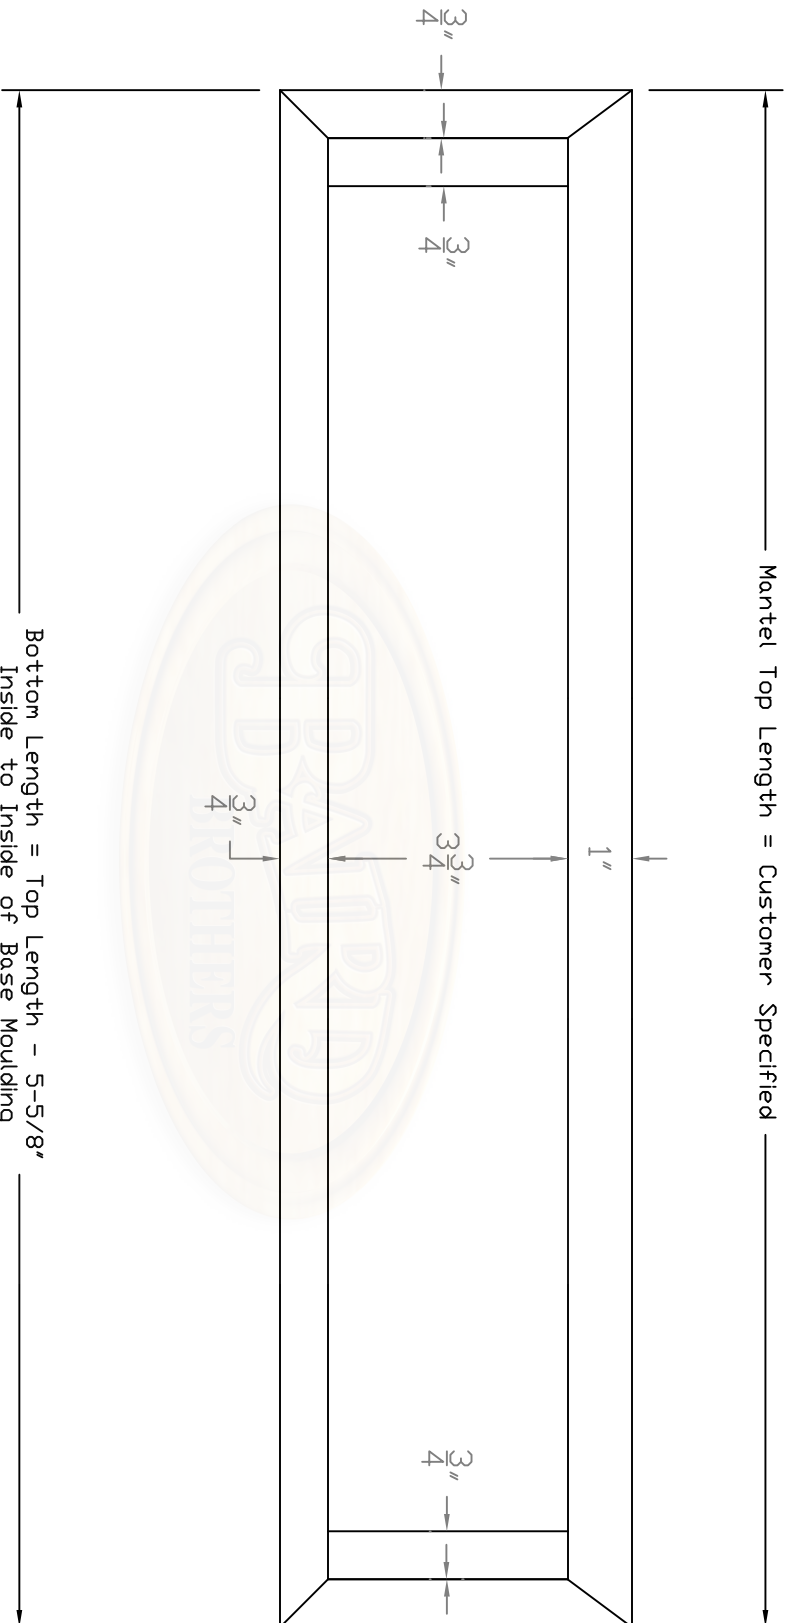

Mantel Top Length = Customer Specified

Bottom Length = Top Length - 5-5/8"
Inside to Inside of Base Moulding



Baird Brothers Fine Hardwoods
 Baird Brothers Sawmill Inc. www.BairdBrothers.com
 7060 Croy Rd. Canfield, OH 44406
 (330) 533-3122 (800) 732-1697

DATE: 3/30/19

DRAWN BY: BPT

SHEET: 3 of 4

SCALE: 1:3

REV


REV DATE:

REV BY:

DRAWING #1 Mantel #5

THIS DRAWING IS PROPERTY OF
 BAIRD BROTHERS SAWMILL INC.

****Cross Section of Mantel****

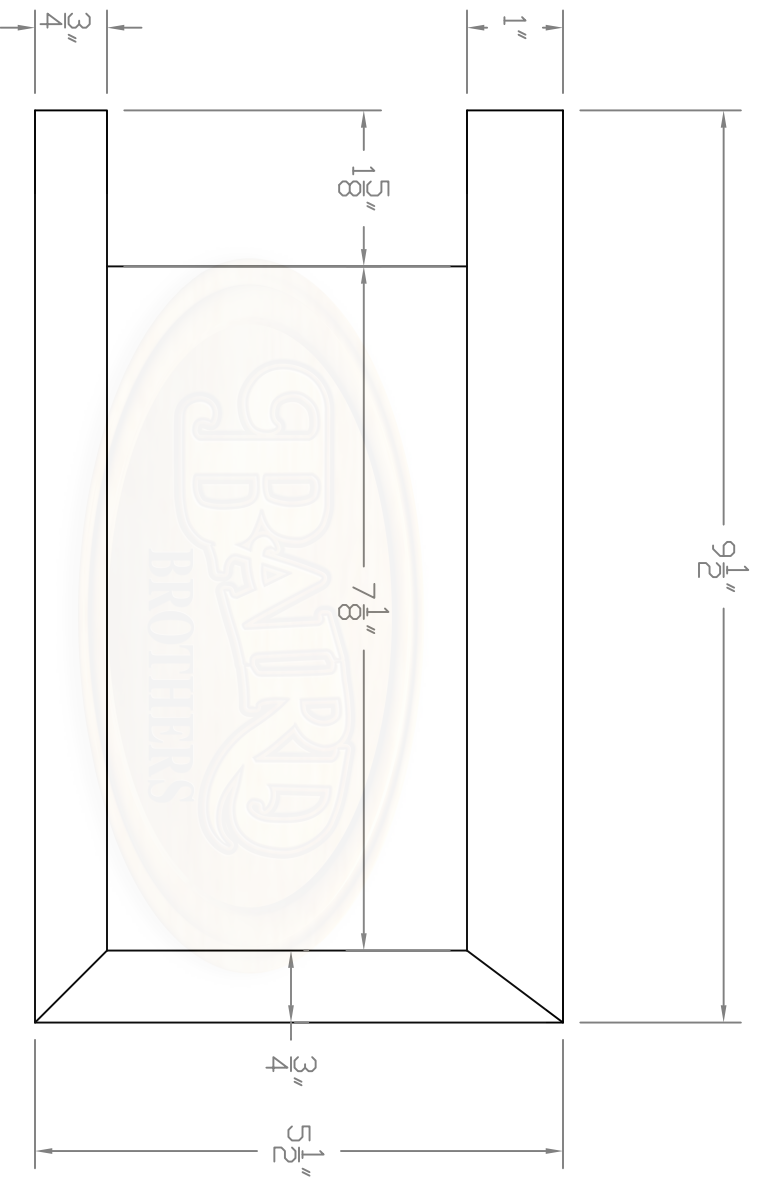

BAIRD BROTHERS
FINE HARDWOODS

Baird Brothers Fine Hardwoods
Baird Brothers Sawmill Inc. www.BairdBrothers.com
7060 Croy Rd. Canfield, OH 44406
(330) 533-3122 (800) 732-1697

DATE:	3/30/19	DRAWN BY:	BPT	SHEET:	4 OF 4
SCALE:	1:2	REV		REV BY:	
DRAWING #:	Mantel #5	REV DATE:		THIS DRAWING IS PROPERTY OF BAIRD BROTHERS SAWMILL INC.	