



**\*\*Projection of Mantel\*\***

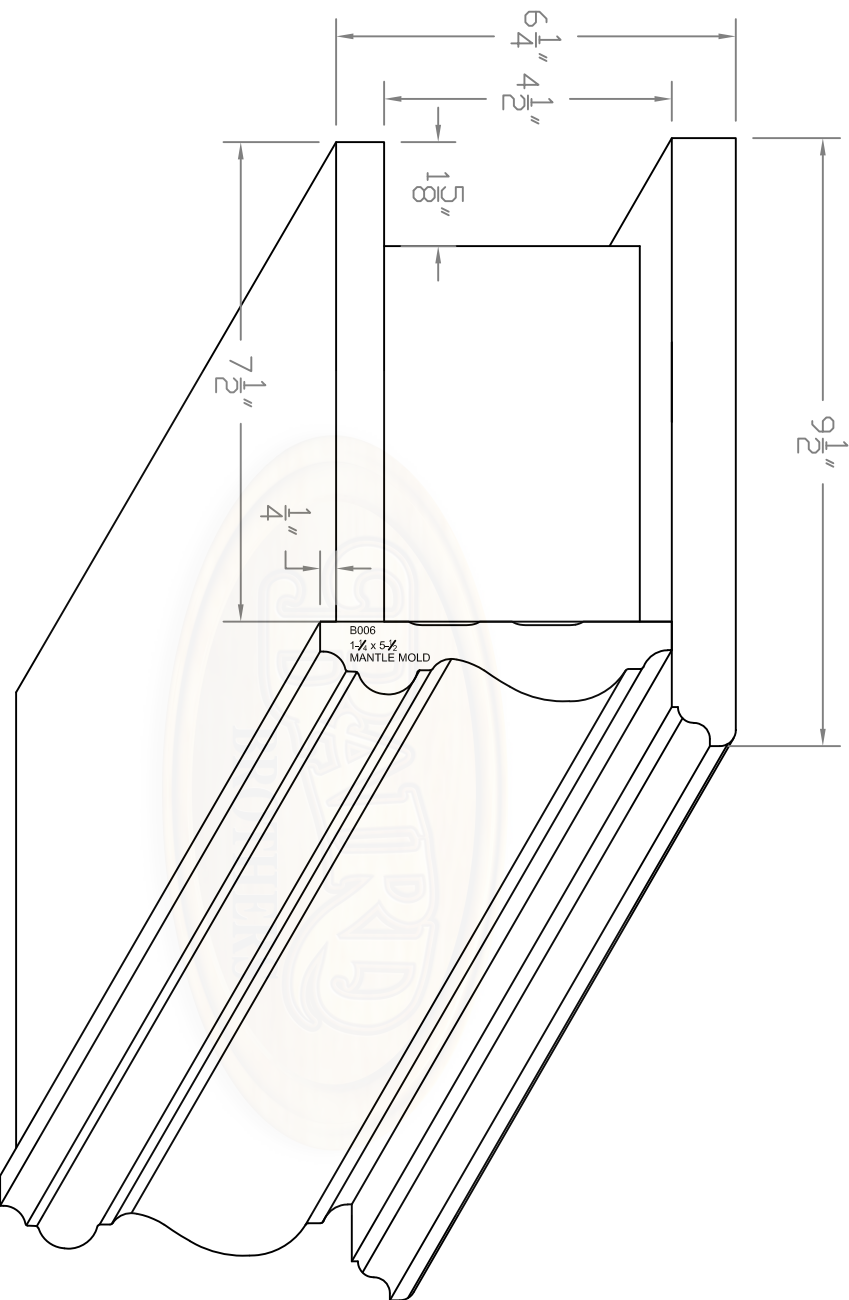

**Baird Brothers Fine Hardwoods**  
 Baird Brothers Sawmill Inc. www.BairdBrothers.com  
 7060 Croy Rd. Canfield, OH 44406  
 (330) 533-3122 (800) 732-1697

DATE:	3/30/19	DRAWN BY:	BPT	SHEET:	1 of 4
SCALE:	1:3	REV		REV BY:	
DRAWING #:	Mantel #9	REV DATE:		THIS DRAWING IS PROPERTY OF BAIRD BROTHERS SAWMILL INC.	


# \*\*Front of Mantel\*\*

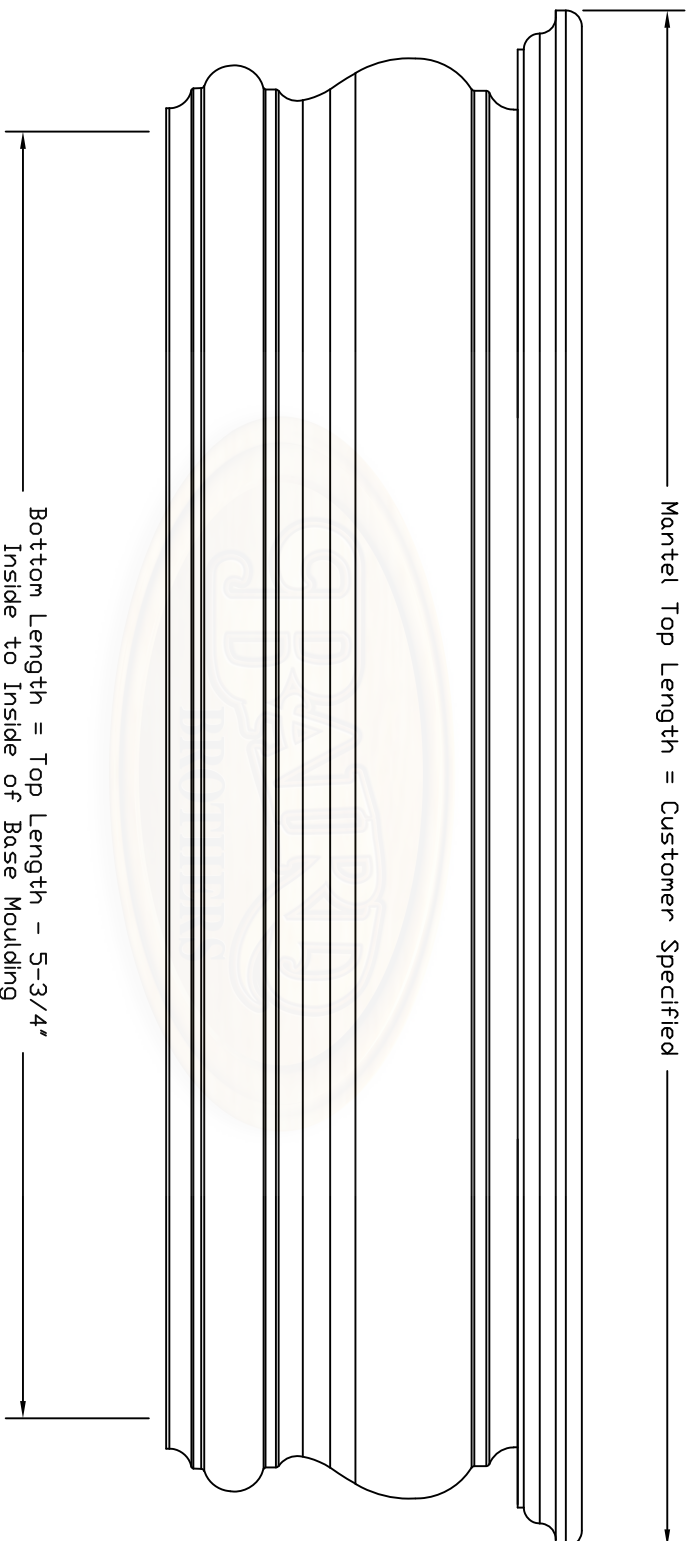

**Baird Brothers Fine Hardwoods**  
Baird Brothers Sawmill Inc. www.BairdBrothers.com  
7060 Croy Rd. Canfield, OH 44406  
(330) 533-3122 (800) 732-1697

DATE: 3/30/19	DRAWN BY: BPT	SHEET: 2 of 4
SCALE: 1:3	REV	REV DATE:
DRAWING #:	Mantel #9	THIS DRAWING IS PROPERTY OF BAIRD BROTHERS SAWMILL INC.


# \*\*Back of Mantel\*\*

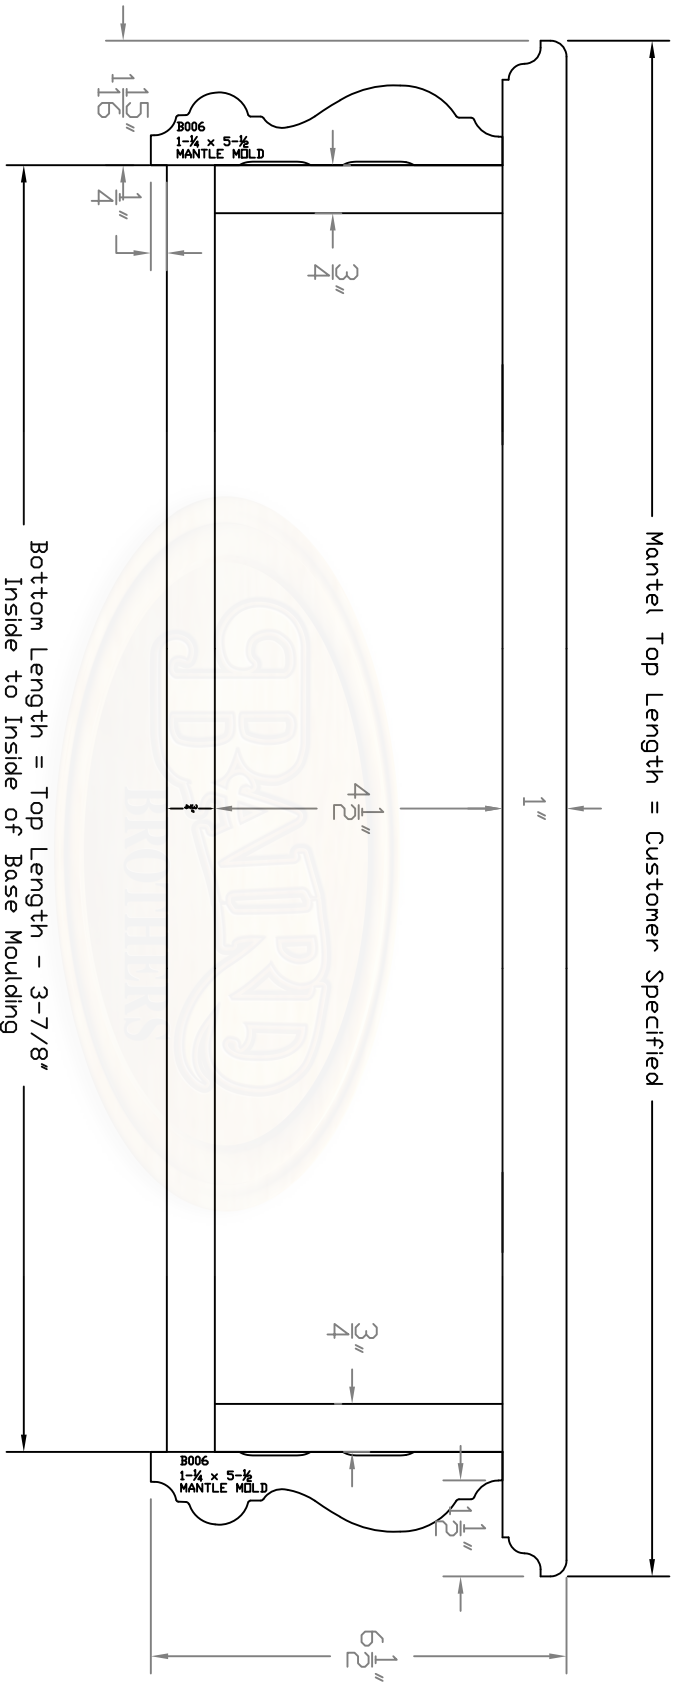

**Baird Brothers Fine Hardwoods**  
 Baird Brothers Sawmill Inc. www.BairdBrothers.com  
 7060 Croy Rd. Canfield, OH 44406  
 (330) 533-3122 (800) 732-1697

DATE:	3/30/19	DRAWN BY:	BPT	SHEET:	3 of 4
SCALE:	1:3	REV		REV BY:	
DRAWING #:	Mantel #9	REV DATE:		THIS DRAWING IS PROPERTY OF BAIRD BROTHERS SAWMILL INC.	

**\*\*Cross Section of Mantel\*\***

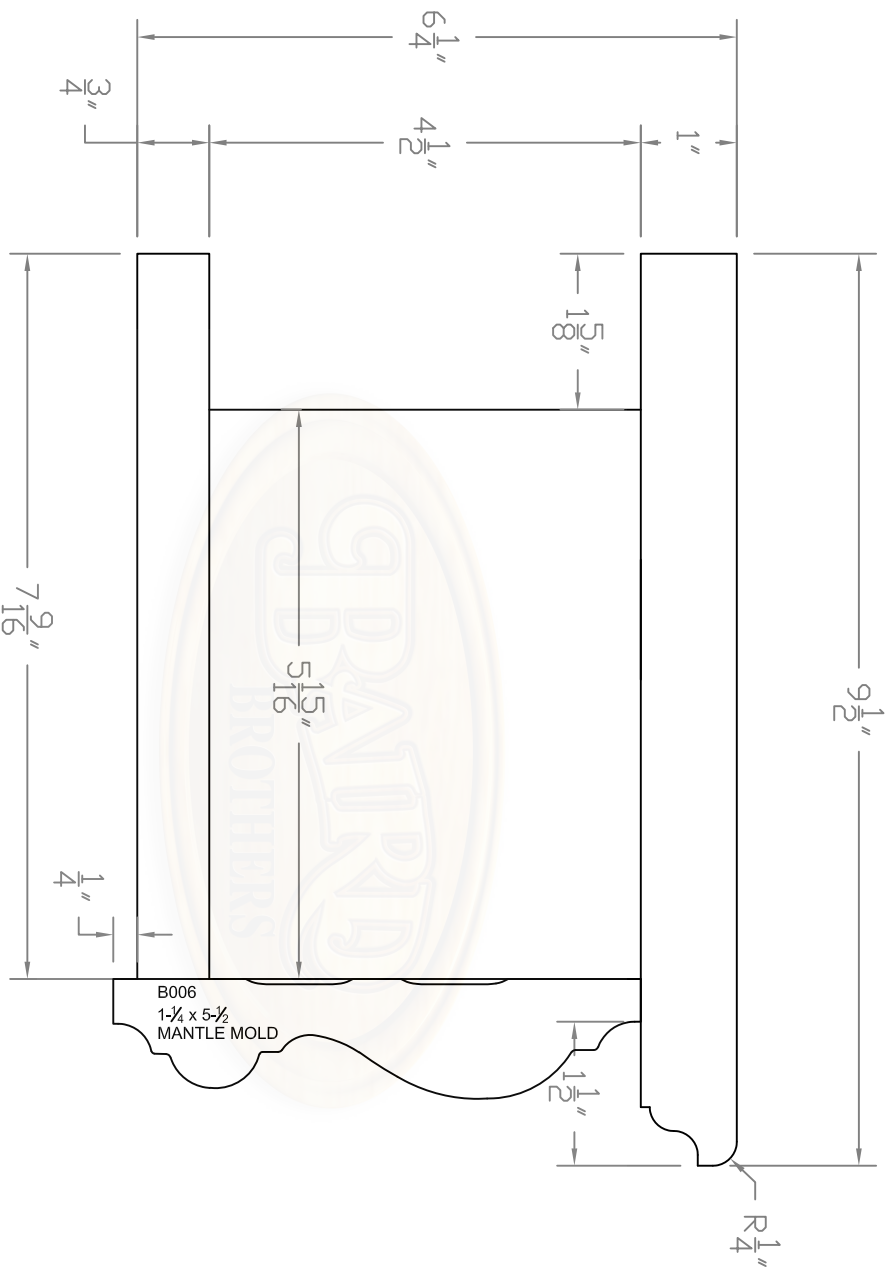

**Baird Brothers Fine Hardwoods**  
 Baird Brothers Sawmill Inc. www.BairdBrothers.com  
 7060 Croy Rd. Canfield, OH 44406  
 (330) 533-3122 (800) 732-1697

DATE:	3/30/19	DRAWN BY:	BPT	SHEET:	4 OF 4
SCALE:	1:2	REV	REV DATE:	REV BY:	
DRAWING #:	Mantel #9	THIS DRAWING IS PROPERTY OF BAIRD BROTHERS SAWMILL INC.			